

THE BOARD OF SUPERVISORS OF THE COUNTY OF STANISLAUS  
ACTION AGENDA SUMMARY

DEPT: Public Works *adad*

BOARD AGENDA # \*C-1

Urgent  Routine

AGENDA DATE January 7, 2014

CEO Concurs with Recommendation YES  NO   
(Information Attached)

4/5 Vote Required YES  NO

SUBJECT:

Approval to Introduce and Waive the First Reading of an Ordinance to Amend Stanislaus County Code Section 11.08.120 No Truck Parking, to Include Portions of Kiernan Avenue in Salida

STAFF RECOMMENDATIONS:

1. Find that the subject ordinance change is not subject to the California Environmental Quality Act (Public Resources Code, Sections 2100 et. seq.).
2. Introduce and waive the first reading of an ordinance to amend Stanislaus County Code Section 11.08.120 No Truck Parking, to include portions of Kiernan Avenue in Salida.

FISCAL IMPACT:

The installation of four "No Truck Parking" signs along the proposed portion of Kiernan Avenue will cost approximately \$800. Salida Middle School has agreed to share 50 percent (\$400) of the cost of the installation. The County's portion will be approximately \$400 with no significant ongoing annual maintenance cost. Funding is available in the current year's Road and Bridge Operations budget.

BOARD ACTION AS FOLLOWS:

No. 2014-10

On motion of Supervisor Chiesa, Seconded by Supervisor O'Brien

and approved by the following vote,

Ayes: Supervisors: O'Brien, Chiesa, Withrow, Monteith, and Chairman De Martini

Noes: Supervisors: None

Excused or Absent: Supervisors: None

Abstaining: Supervisor: None

1) X Approved as recommended

2) \_\_\_\_\_ Denied

3) \_\_\_\_\_ Approved as amended

4) \_\_\_\_\_ Other:

MOTION:

INTRODUCED AND WAIVED THE FIRST READING OF ORDINANCE C.S. 1141

ATTEST:

*Christine Ferraro*  
CHRISTINE FERRARO TALLMAN, Clerk

File No. ORD-55-S-1

**Approval to Introduce and Waive the First Reading of an Ordinance to Amend Stanislaus County Code Section 11.08.120 No Truck Parking, to Include Portions of Kiernan Avenue in Salida**

**DISCUSSION:**

The staff at Salida Middle School, located on Kiernan Avenue to the west of Toomes Road, has requested a No Truck Parking zone on Kiernan Avenue. Commercial tractor-trailers are currently parking overnight near the driveways into the student drop off area and parking lot, causing a visibility problem for school bus drivers and other vehicles entering and exiting the parking lot.

Staff from the Traffic Engineering division of Public Works reviewed the traffic count data on file and performed a field review at the Kiernan Avenue site. Staff observed tractor-trailers parked along Kiernan Avenue. The parked trucks were blocking visibility at the driveways entering the school site, as reported by Salida Middle School.

The Department of Public Works recommends restricting truck parking near the school by amending County Code Section 11.08.120 No Truck Parking, to include a 610 foot section of Kiernan Avenue and installing four "No Truck Parking" signs. These actions will address the sight visibility issues for school buses and other vehicles at Salida Middle School.

**POLICY ISSUES:**

This action is consistent with the Board's priorities of providing A Well Planned Infrastructure System and A Safe Community by ensuring a safe travel way for motorists and pedestrians along this portion of the County roadway. California Vehicle Code 22506 requires Board approval to change and/or add parking zones.

**STAFFING IMPACT:**

There is no staffing impact associated with this item.

**CONTACT PERSON:**

Matt Machado, Public Works Director. Telephone: (209) 525-4130.

JL:dd

L:\Traffic\2013\ORDINANCE\NO TRUCK PARKING\Kiernan Ave\BOS Kiernan Ave Final.pdf

ORDINANCE NO. C.S. \_\_\_\_\_

AN ORDINANCE AMENDING STANISLAUS COUNTY CODE,  
SECTION 11.08.120 NO TRUCK PARKING  
ON KIERNAN AVENUE, IN THE SALIDA AREA

**THE BOARD OF SUPERVISORS OF THE COUNTY OF STANISLAUS ORDAINS AS FOLLOWS:**

Section 1 Amend the Stanislaus County Code, Title 11, Chapter 11.08, Section 11.08.120 No Truck Parking to add Subsection 27 (Truck parking is prohibited on the following county streets and highways), Kiernan Avenue as follows:

“27 Kiernan Avenue. "On the north side of Kiernan Avenue from a point approximately three hundred and ten feet west of its intersection with Toomes Road, westerly six hundred and ten feet to a point nine hundred twenty feet of the said intersection.”

Section 2 This ordinance shall take effect immediately from and after the date of its passage, and before the expiration of 15 days after its passage, it shall be published once with the names of the members voting for and against the same in the Modesto Bee, a newspaper in the County of Stanislaus, State of California.

Upon motion of Supervisor \_\_\_\_\_, seconded by Supervisor \_\_\_\_\_, the Foregoing ordinance as passed and adopted at a regular meeting of the Board of Supervisors of the County of Stanislaus, State of California, this \_\_\_\_\_ day of \_\_\_\_\_, 2014 by the following called vote.

AYES: Supervisors:  
NOES: Supervisors:  
ABSENT: Supervisors:

\_\_\_\_\_  
Jim DeMartini  
Chairman of the Board of Supervisors  
Of the County of Stanislaus, State of California


**ATTEST:**

**CHRISTINE FERRARO TALLMAN**  
Clerk of the Board of Supervisors  
Of the County of Stanislaus, State of California

By: \_\_\_\_\_  
Deputy Clerk

**APPROVED AS TO FORM:**

John P. Doering  
County Counsel

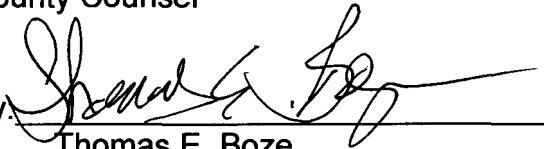By:  \_\_\_\_\_  
Thomas E. Boze  
Deputy County Counsel






## Proposed "NO TRUCK PARKING"

Kiernan Ave west of Toomes Rd

610 Foot Section

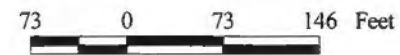


This map is for display purposes only.



Map printed: 10/17/2013



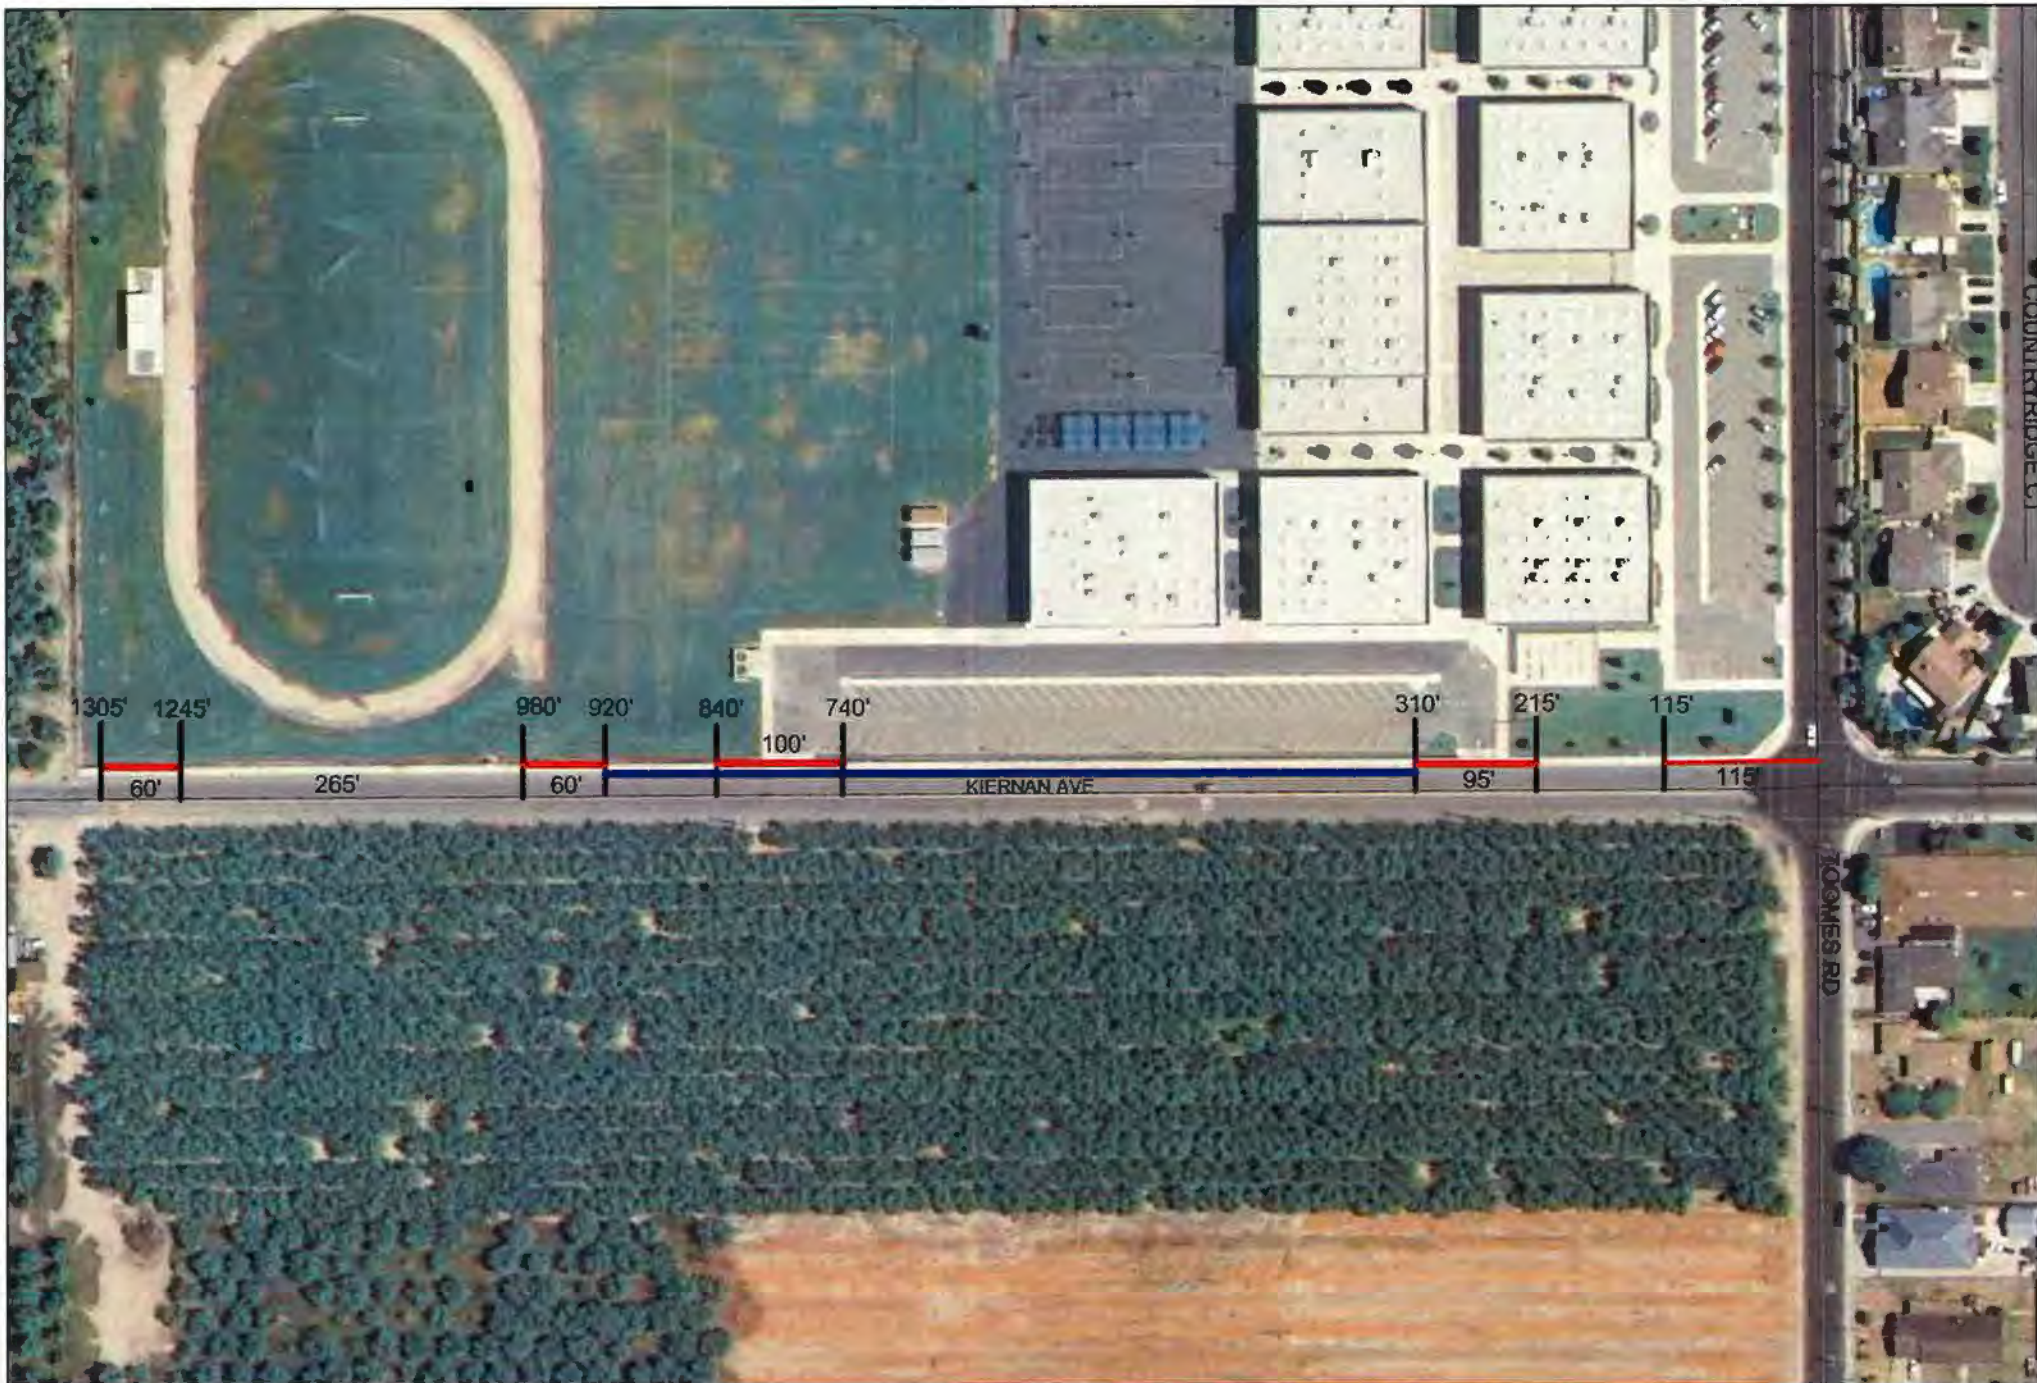

## Kiernan Ave (not to scale)

Blue Proposed "No Truck Parking"

Red Current "No Parking"

73 0 73 146 Feet



This map is for display purposes only.



Map printed: 10/9/2013

