



PATIO COVER SITE PLAN

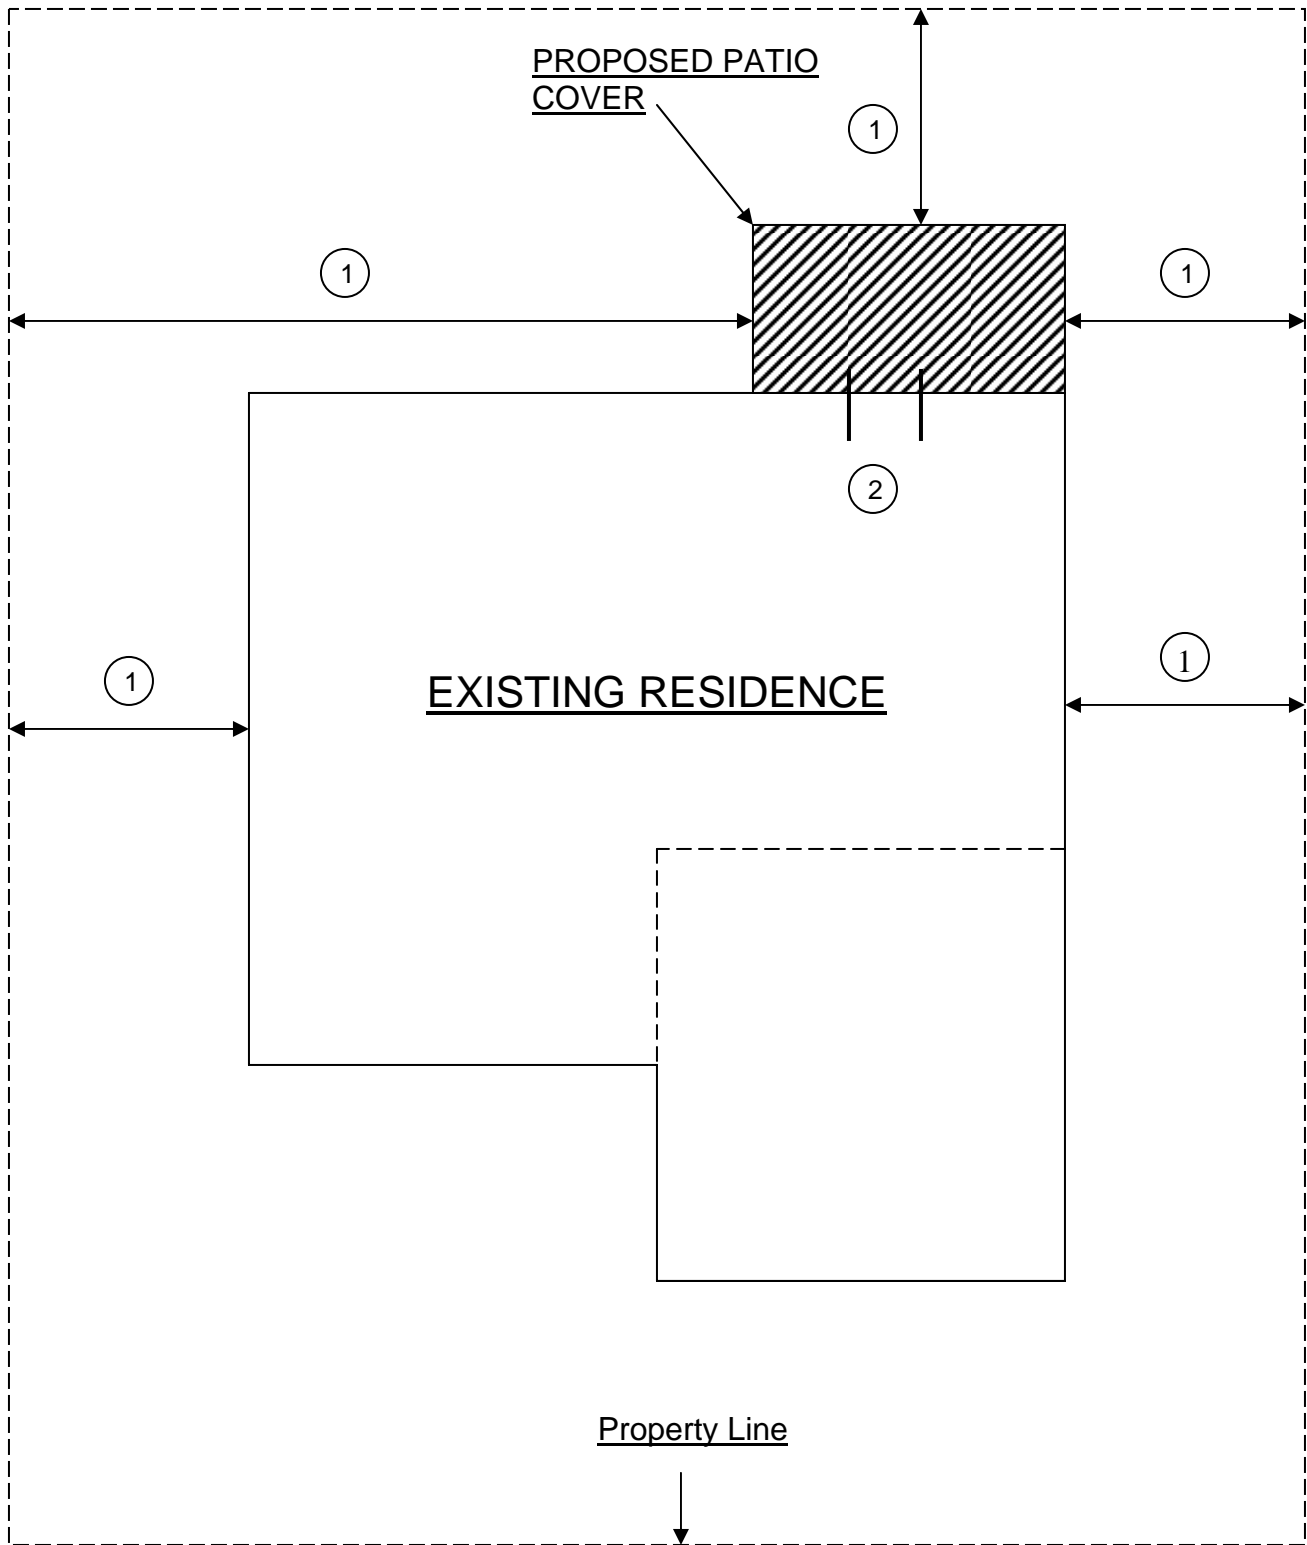



NOTE: INFORMATION REQUIRED

- ① SPECIFY DISTANCE
- ② SPECIFY WINDOW SIZE IF ANY

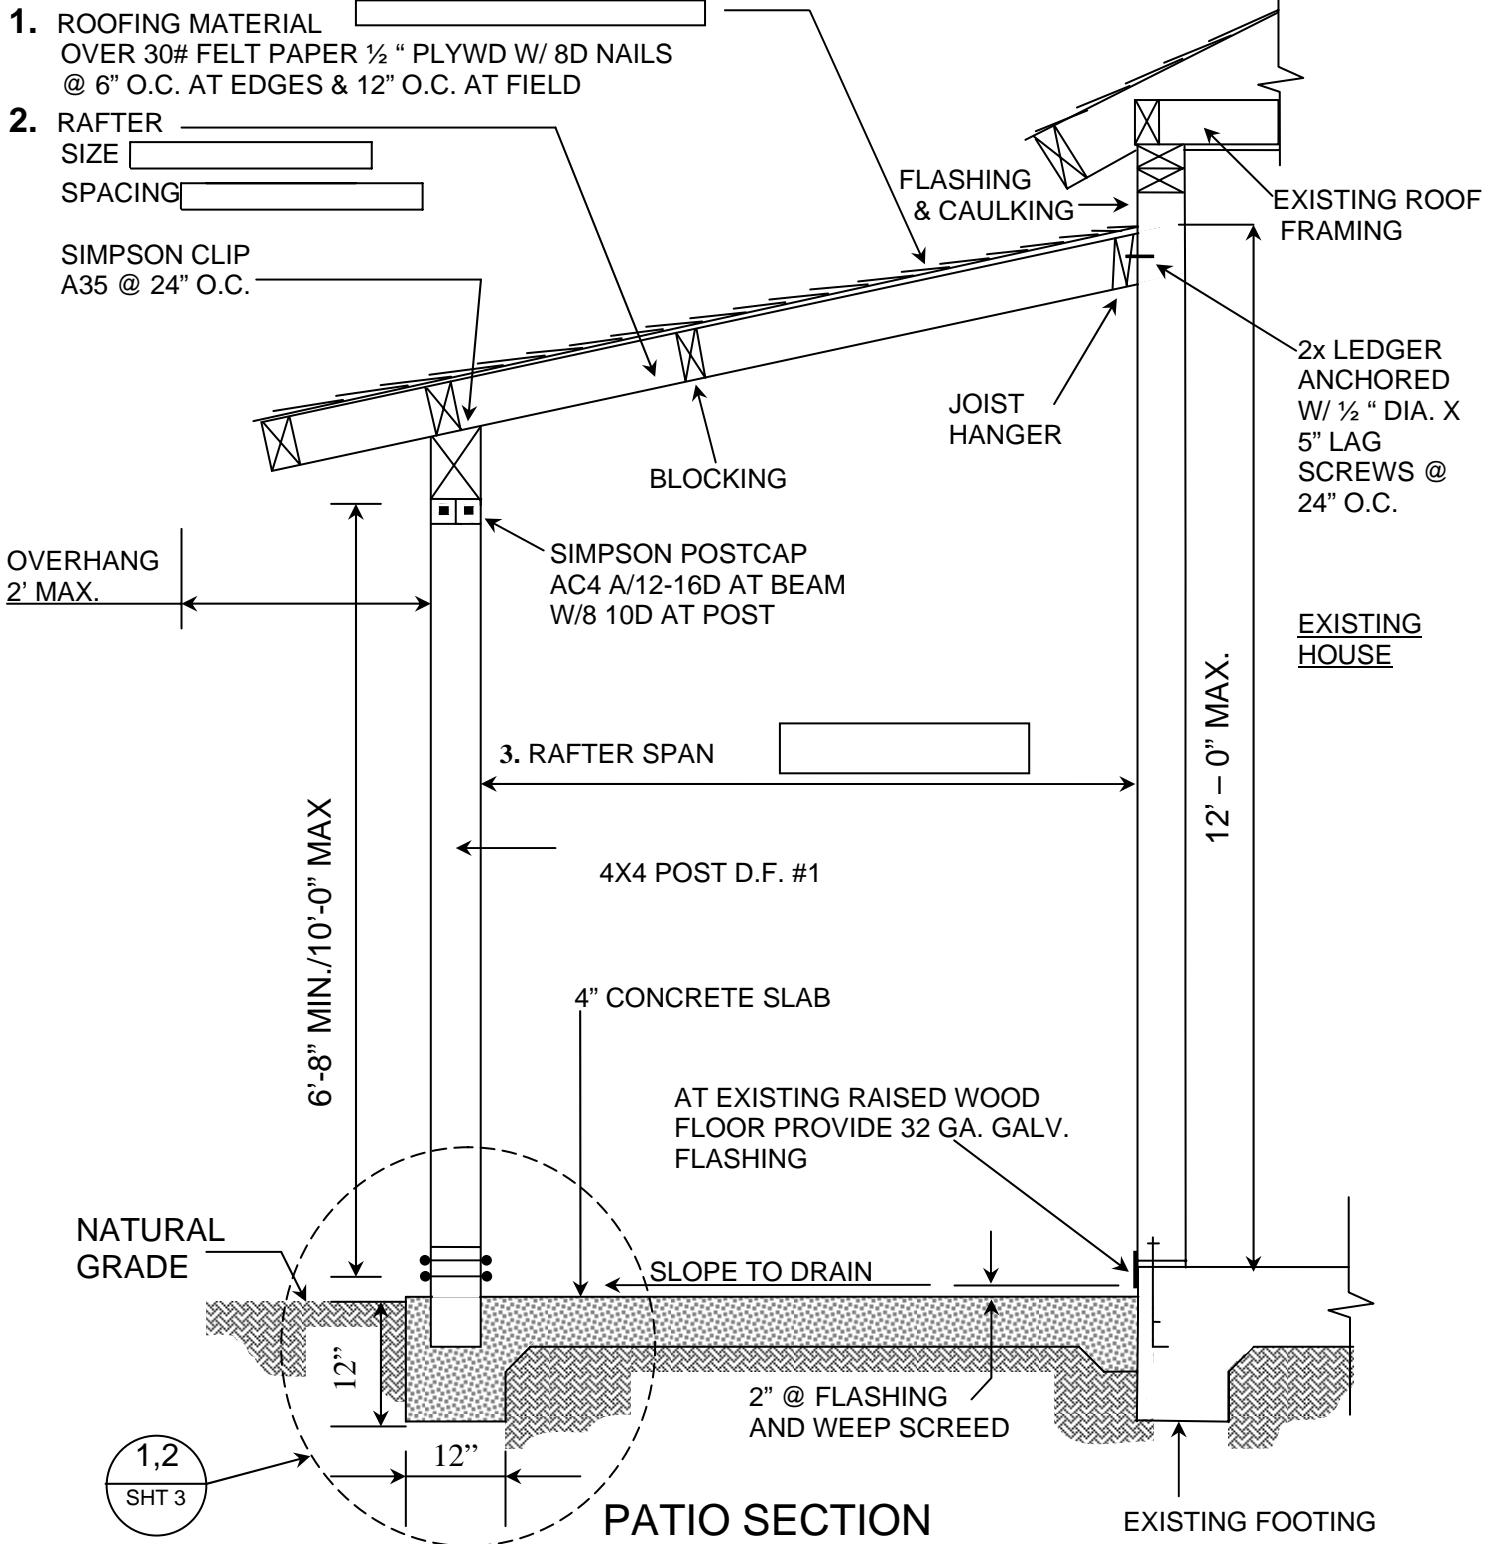

INFORMATION REQUIRED

- 1. SPECIFY ROOFING MATERIAL**
SLOPE 2:12 OR LESS REQUIRES ROLLED ROOFING
SLOPES GREATER THAN 3:12 MAY USE ASPHALT SHINGLES OR ROLLED ROOFING
- 2. SPECIFY RAFTER SIZE SPACING (SEE TABLE, SHEET 3)**
- 3. SPECIFY RAFTER SPAN (14' MAX – SEE TABLE SHEET 3)**

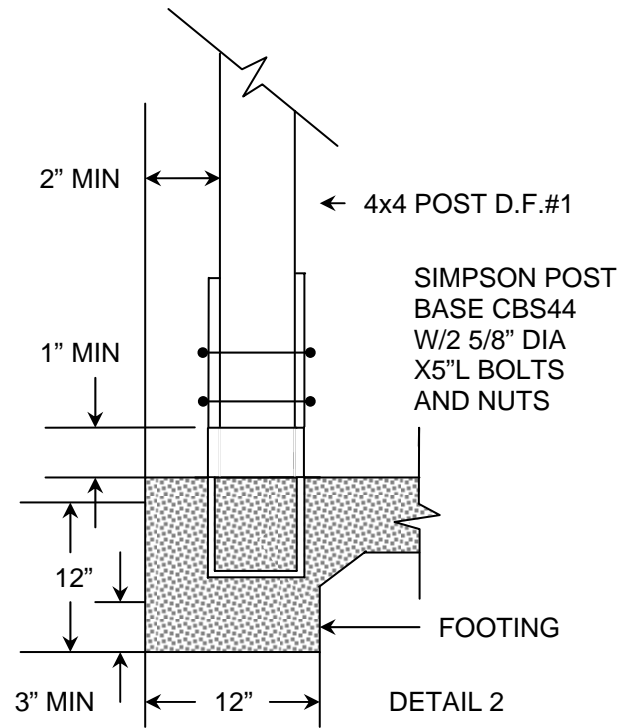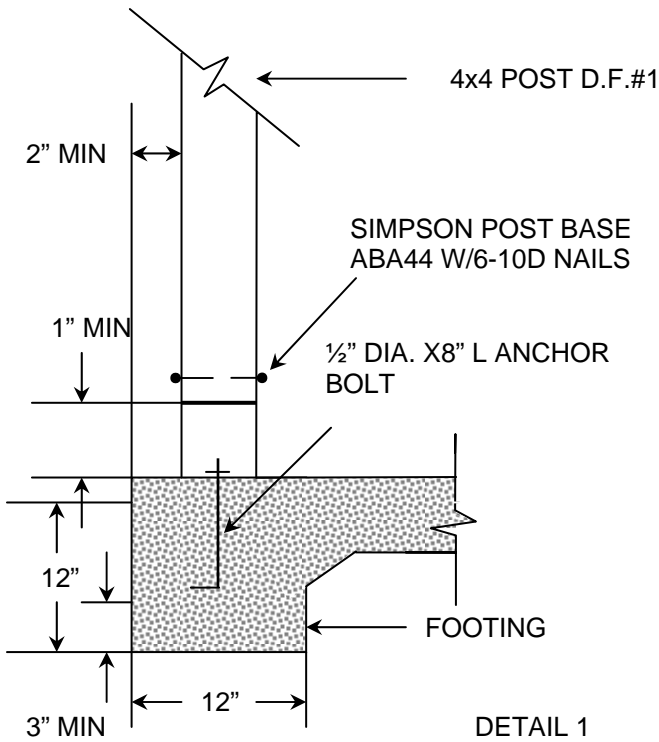

SPAN	RAFTER SPACING	RAFTER SIZE	LEDGER SIZE
6'-0" THRU 12'-0"	16" O.C.	2x6	2x8
6'-0" THRU 10'-0"	24" O.C.	2x6	2x8
10'-0" THRU 14'-0"	16" O.C. 24" O.C.	2x8	2x10

RAFTER SPAN TABLE (D.F.#2)

POST SPACING	BEAM SIZE
UP TO 8' - 0"	4x8
8' - 1" TO 10' - 0"	4x10

RAFTER SPAN TABLE (D.F.#1)