


PROJECT SITES

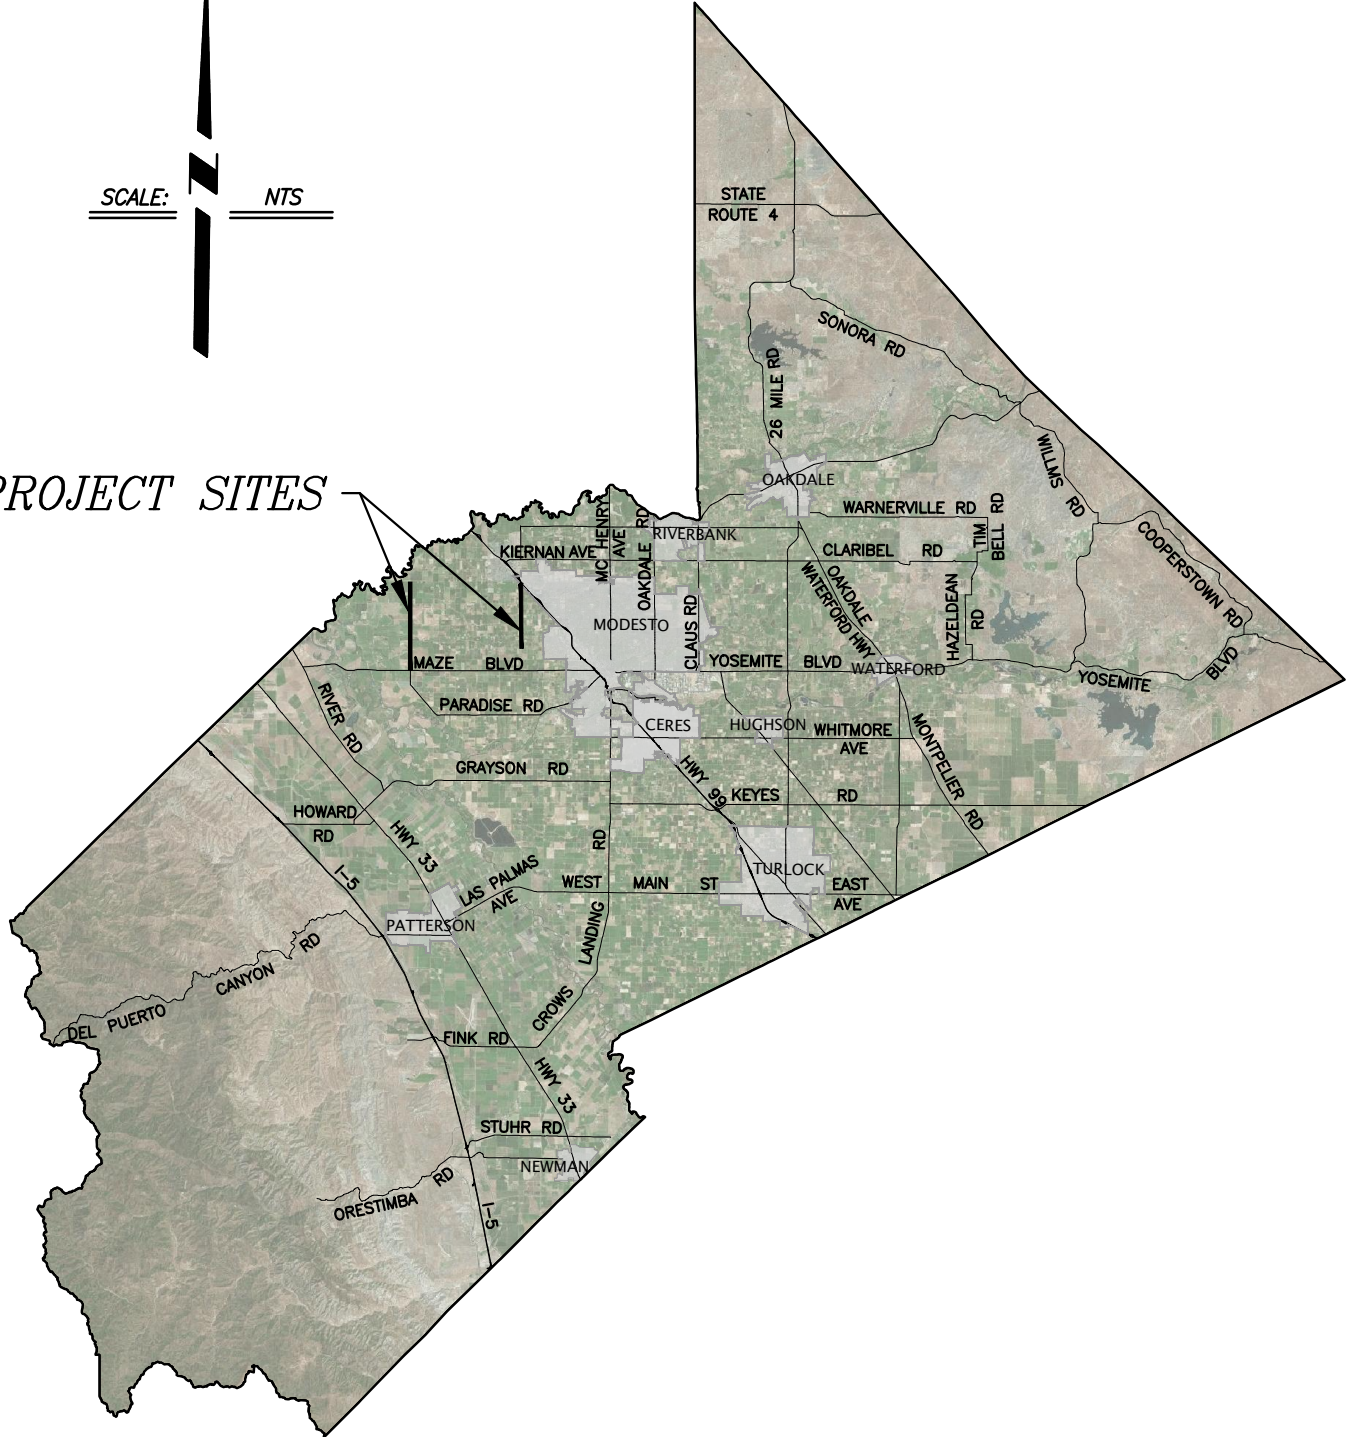

**STANISLAUS COUNTY**  
 DEPARTMENT OF PUBLIC WORKS  
 ENGINEERING AND OPERATIONS DIVISION  
 1716 MORGAN ROAD - MODESTO, CA 95358

**PROJECT VICINITY MAP**  
 N GATES AND N DAKOTA RESURFACING  
 STANISLAUS COUNTY, CALIFORNIA

DR. BY:	SL
PROJECT:	200019
DATE:	03-16-2020
SHEET NO:	1 OF 2