


North County Corridor New State Route 108 Project and Route Adoption

STANISLAUS COUNTY, CALIFORNIA
DISTRICT 10 – STA – 108
(SR-108 [PM 27.5/44.5], SR-219 [PM 3.7/4.8], SR-120 [PM 6.9-11.6])
EA: 10-0S8000 & Project ID: 1000000263
SCH #: 2010082078

Final Environmental Impact Report/ Environmental Impact Statement and Final Section 4(f) De Minimis Finding

Volume II of III

Volume II includes Appendix A through Appendix M

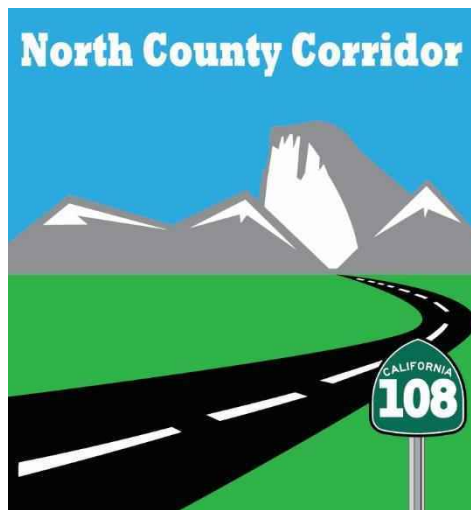


**Prepared by the
State of California Department of Transportation**

The environmental review, consultation, and any other action required by applicable Federal environmental laws for this project are being, or have been, carried-out by Caltrans pursuant to 23 USC 327 and the Memorandum of Understanding dated December 23, 2016 and executed by the Federal Highway Administration (FHWA) and Caltrans.



March 2020


Appendix A Exhibits

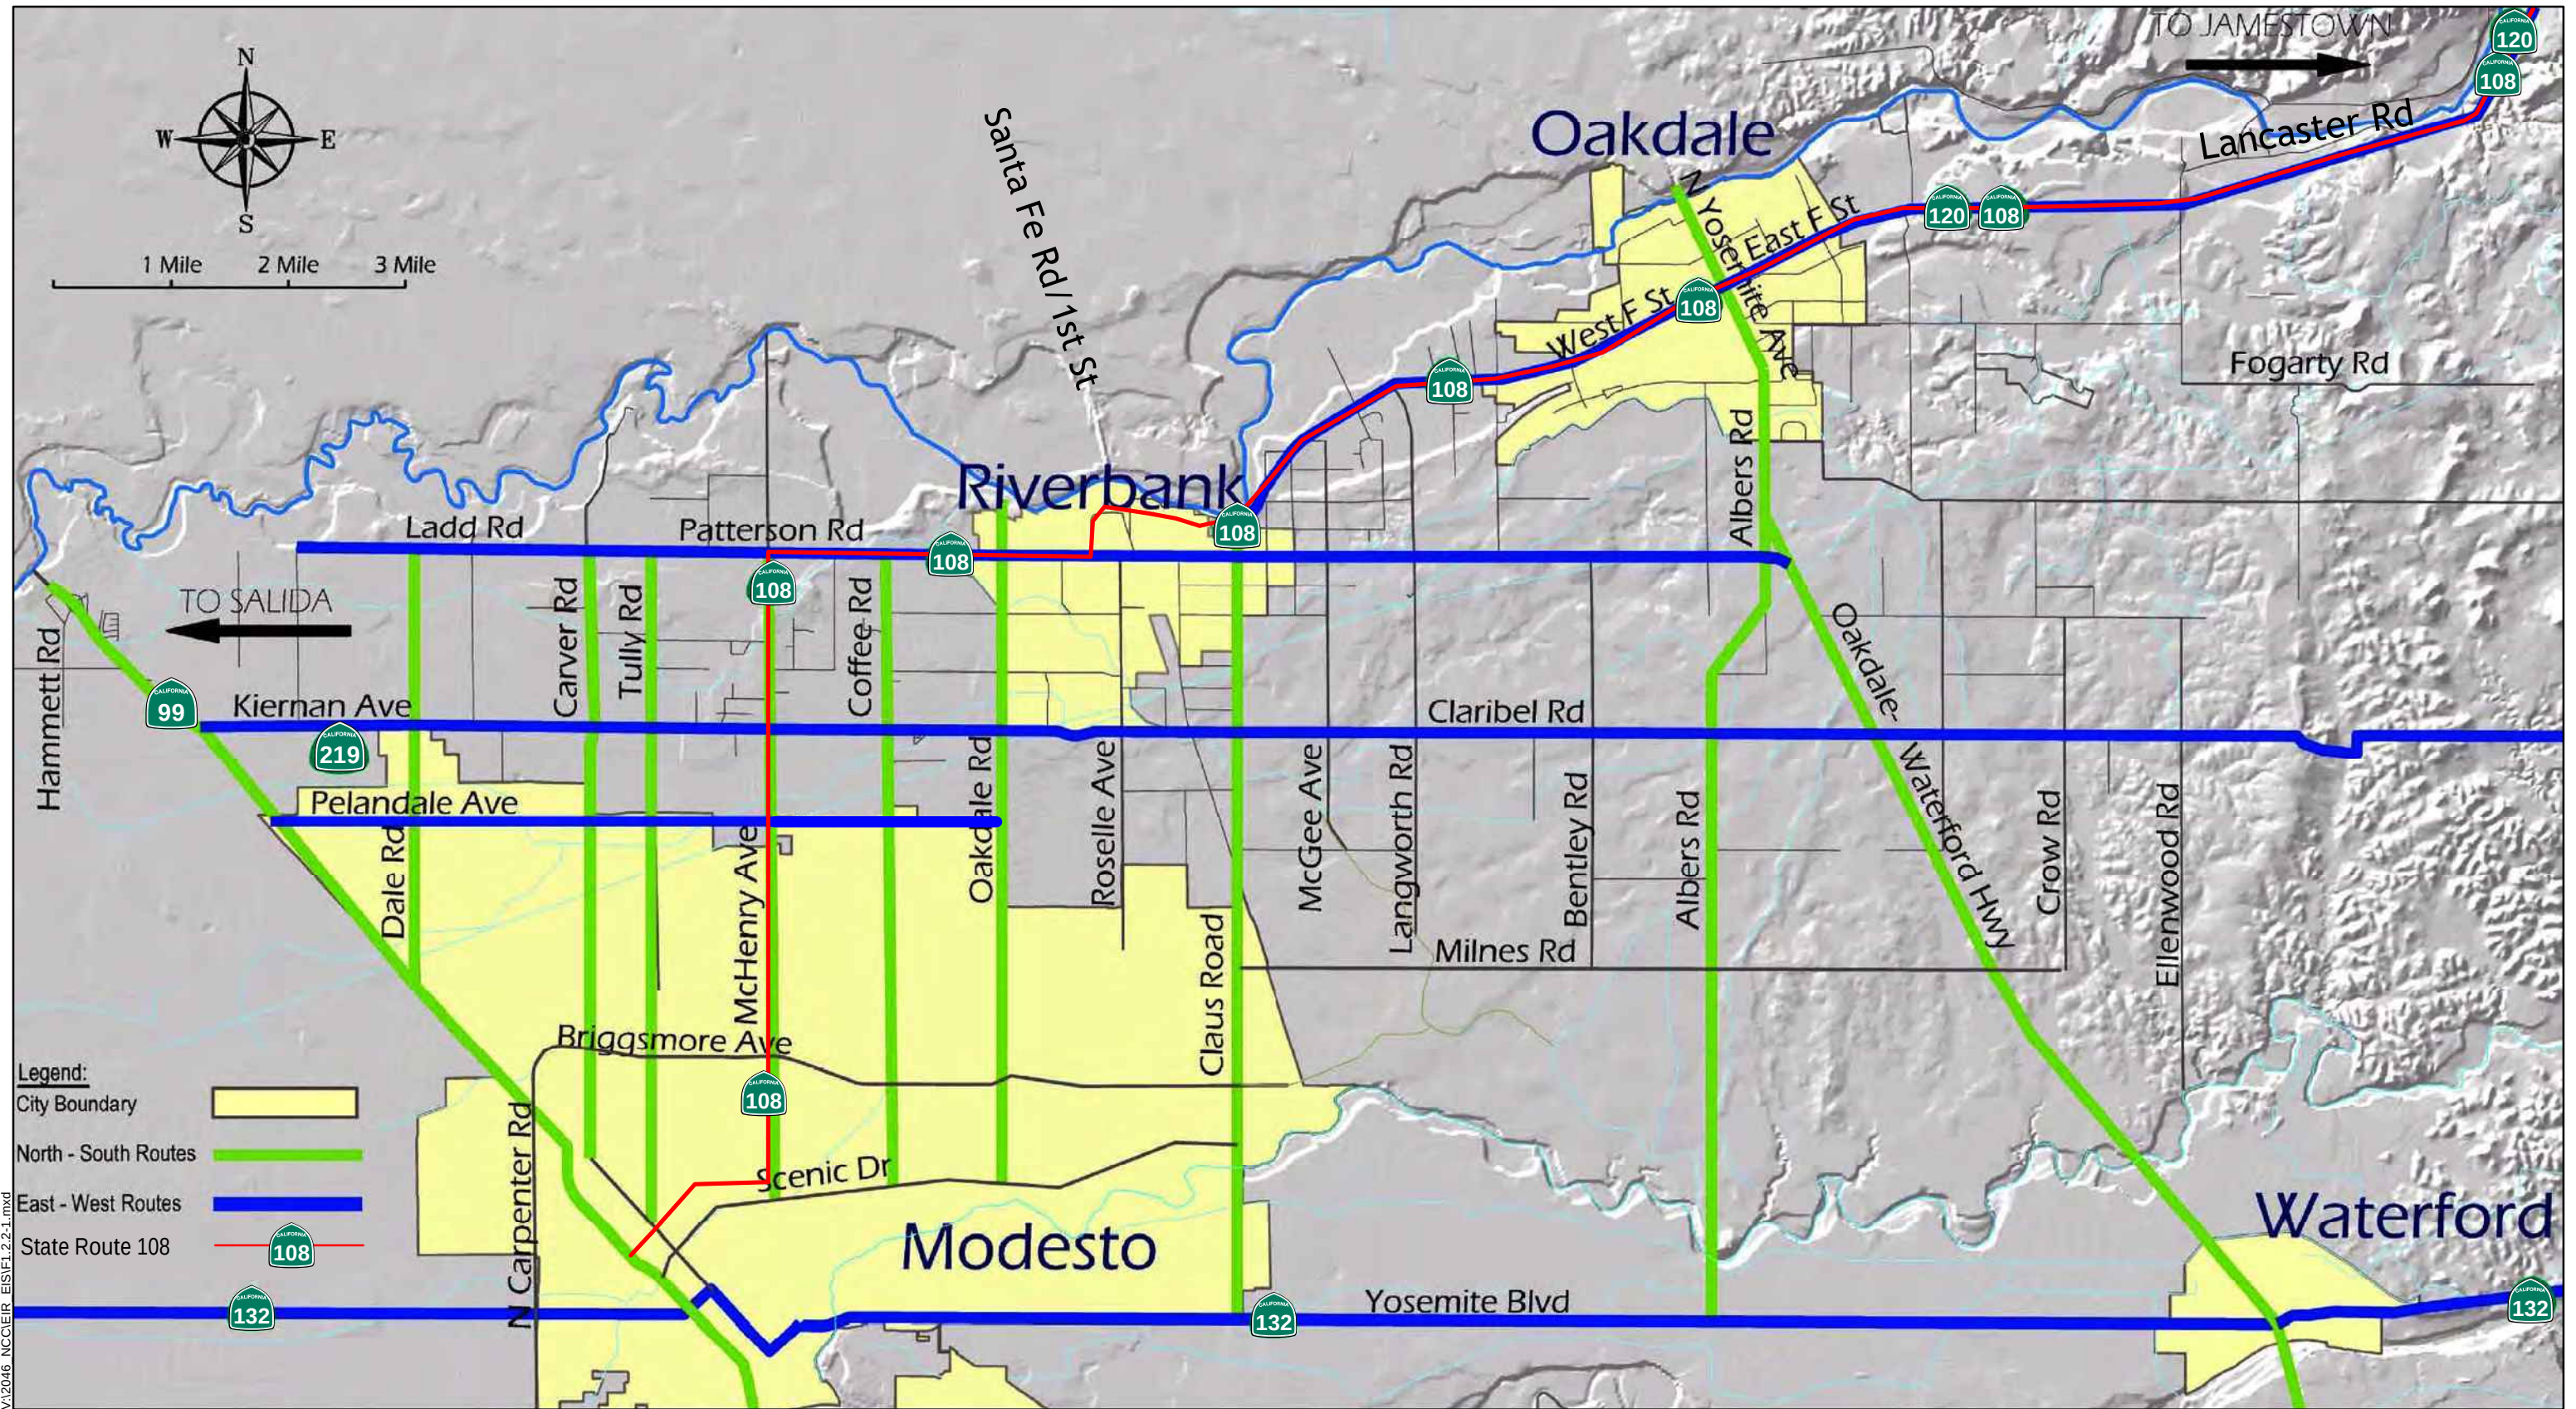

Source: 2011 Route Adoption; 1/4/2016.


 Not to Scale

FIGURE 1.2.2-1
Regional Transportation Network in Project Vicinity
 EA: 10-0S8000, Project ID # 1000000263
 North County Corridor New State Route 108 Project
 Stanislaus County, California

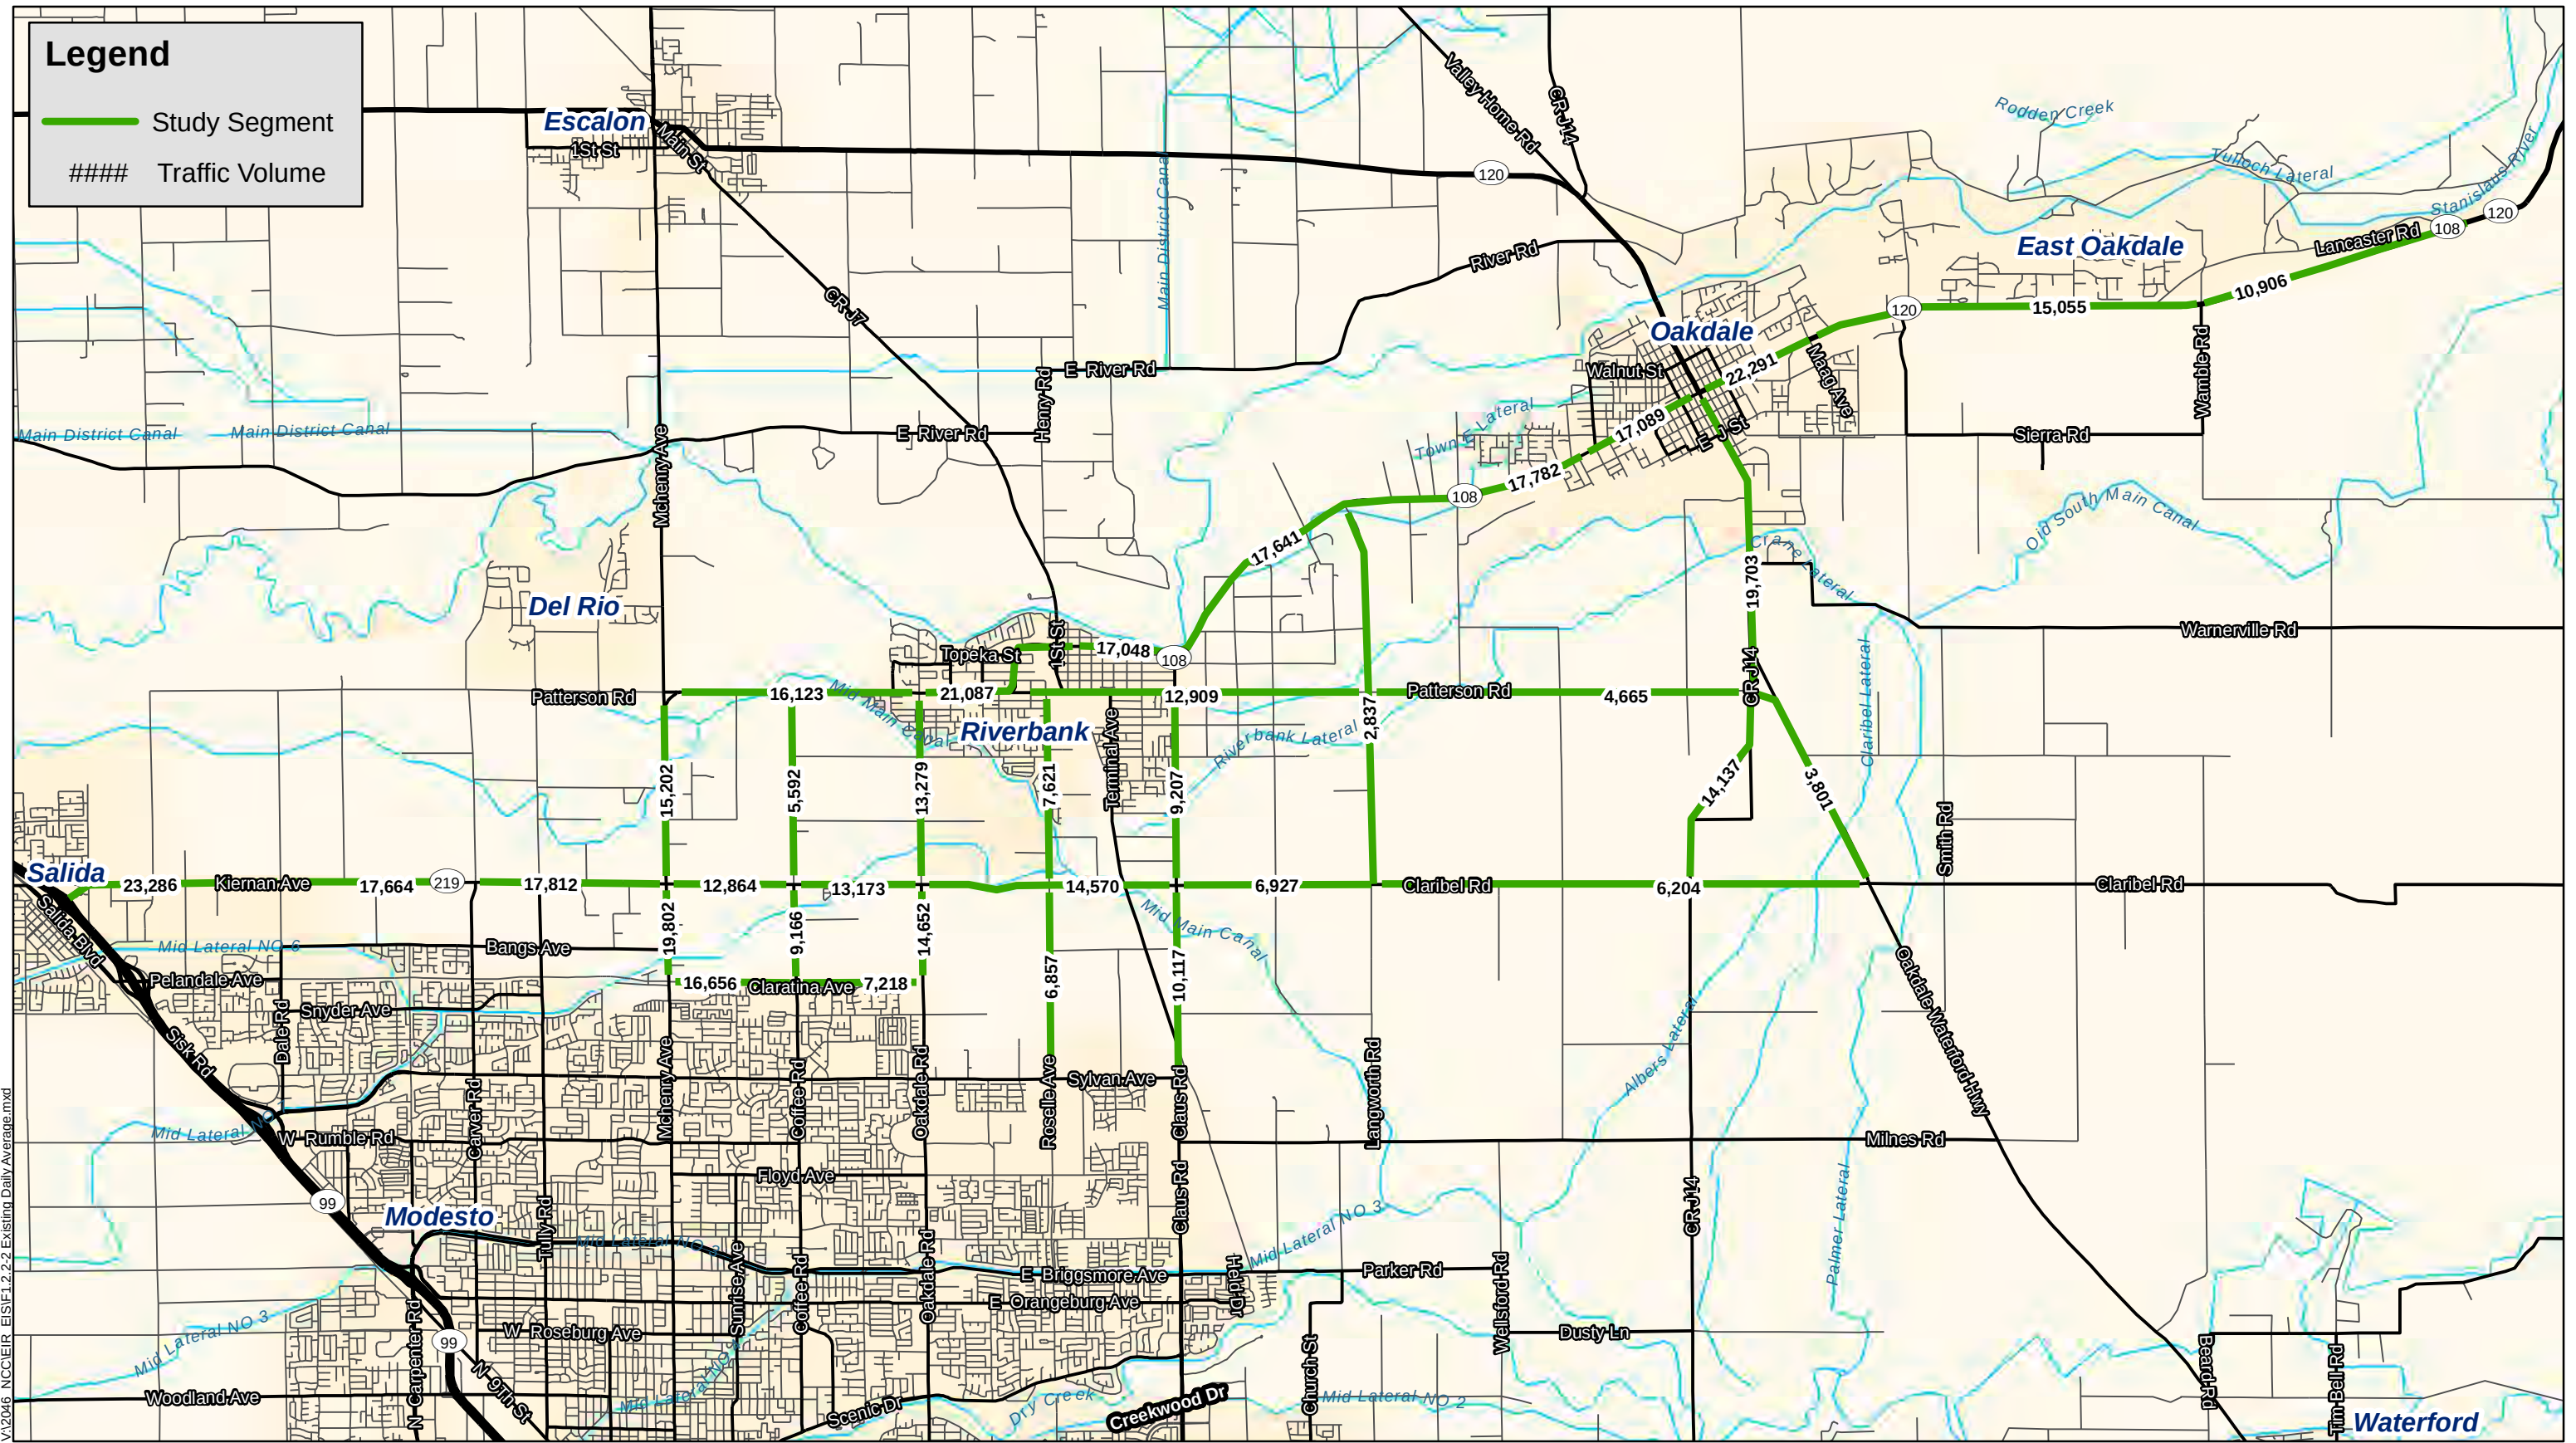

Source: ESRI Maps Online; 4/11/2016.


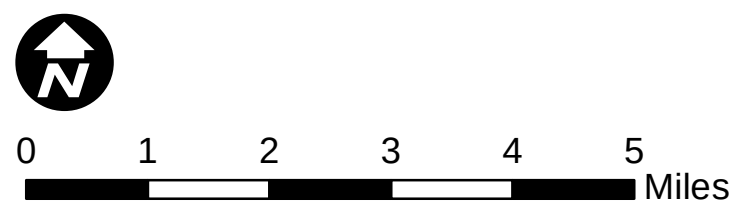


FIGURE 1.2.2-2
Existing (2014) Average Daily Traffic Volume
 EA: 10-0S8000, Project ID # 1000000263
 North County Corridor New State Route 108 Project
 Stanislaus County, California

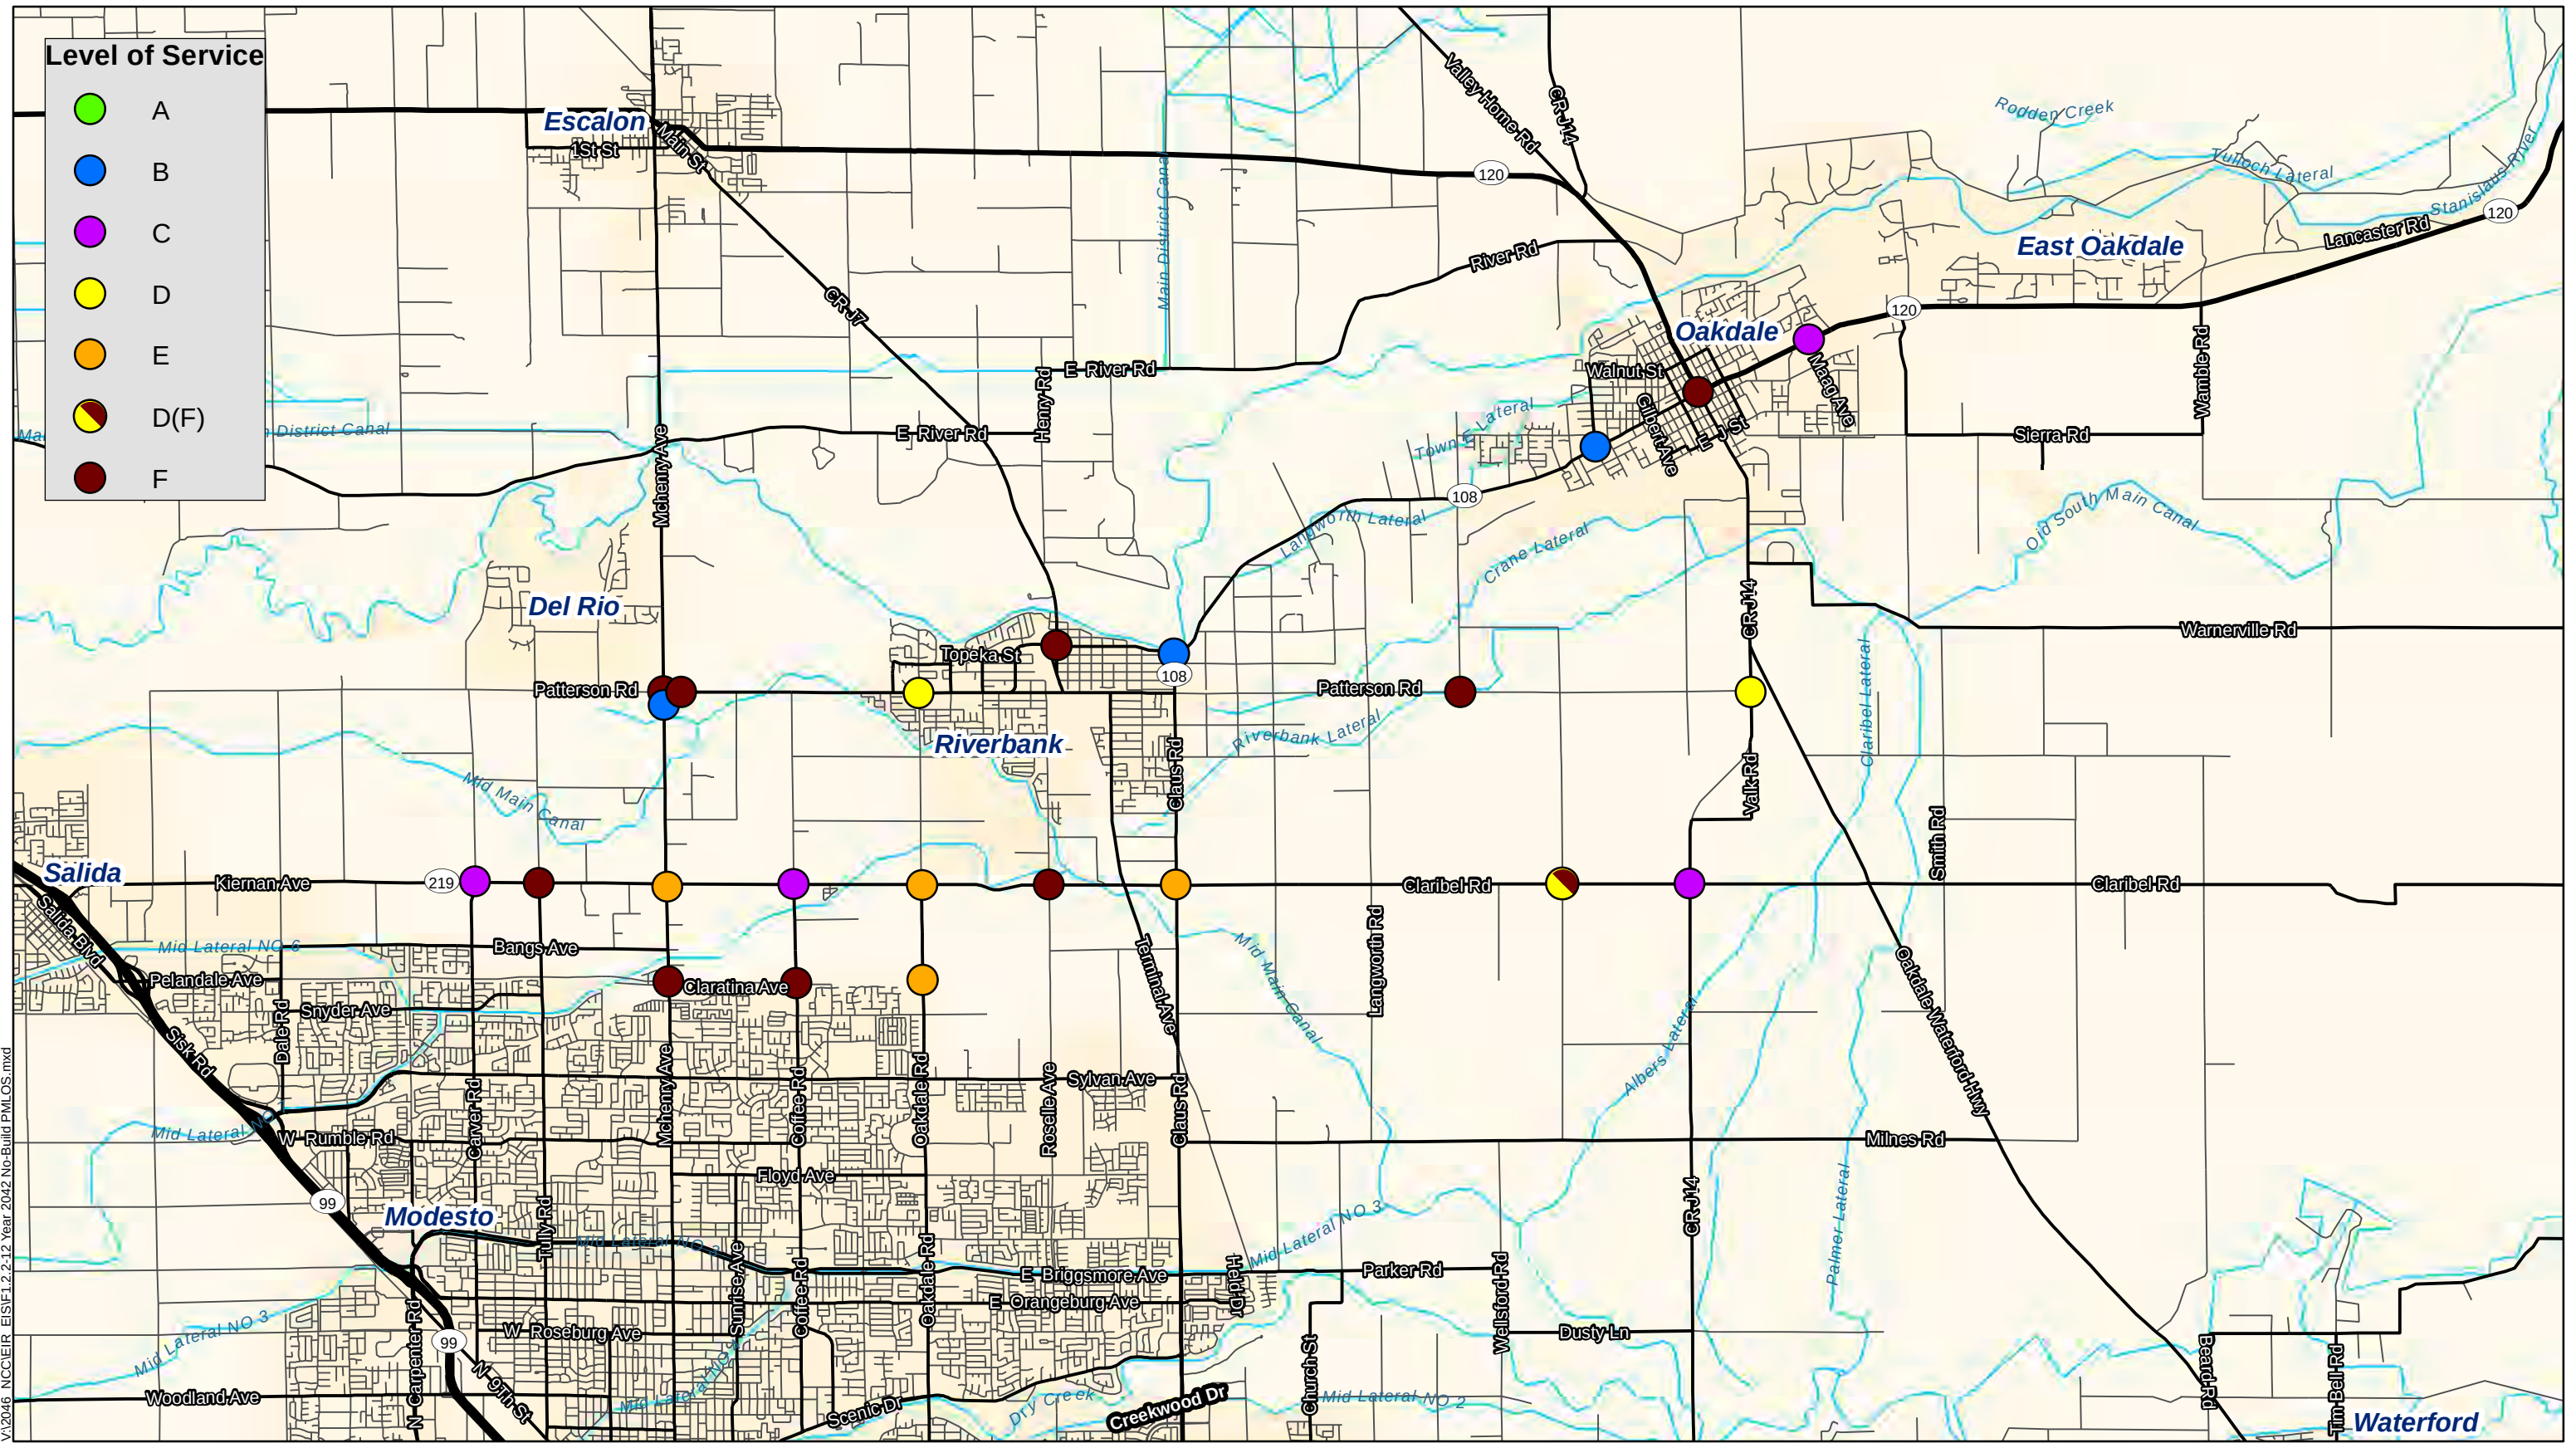

VA2046 NCCIEIR EIS/F1.2.2-12 Year 2042 No-Build PM LOS.mxd

Source: ESRI Maps Online; 2/2/2016.



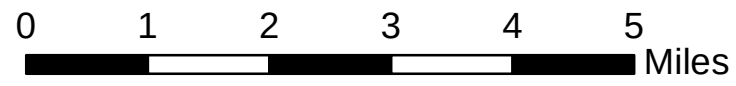


FIGURE 1.2.2-12
Year 2046 No-Build Evening Peak Hour Intersection Level of Service

EA: 10-0S8000, Project ID # 1000000263
 North County Corridor New State Route 108 Project
 Stanislaus County, California

V:\2046 NCOEIR EIS\F2.3.1-2 Single Point Interchange.mxd

Source: 2011 Route Adoption; 1/4/2016.

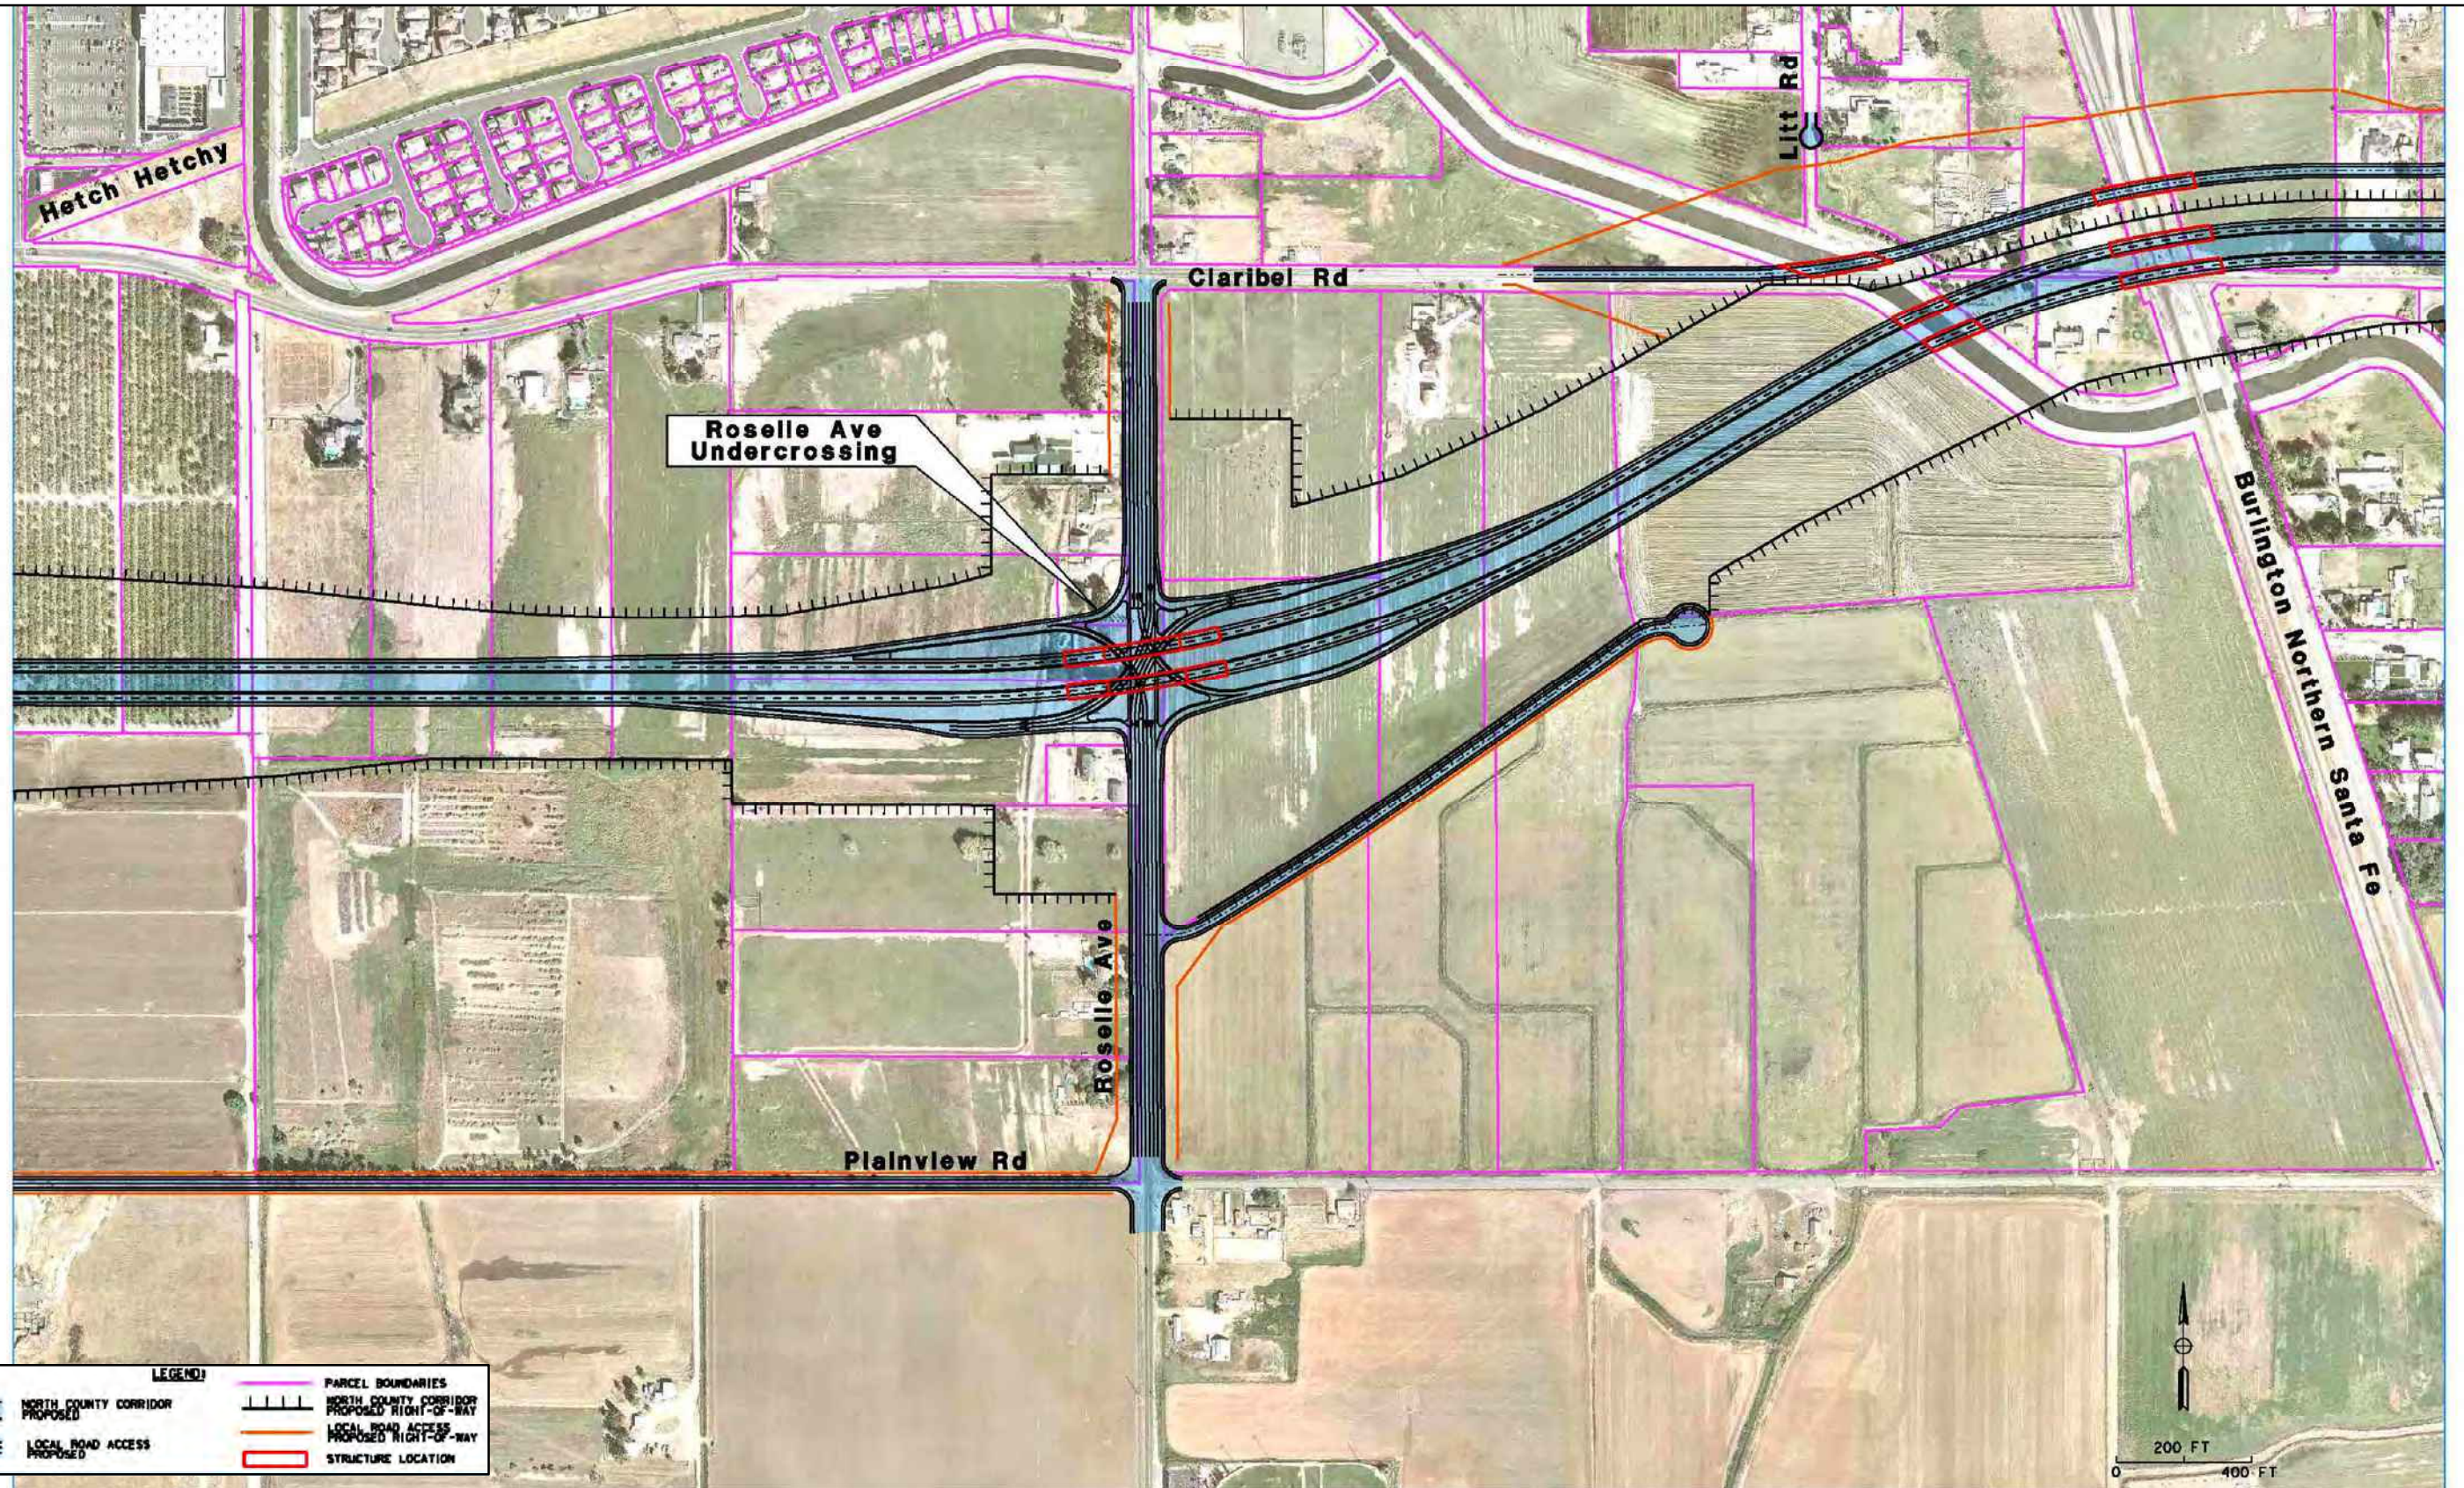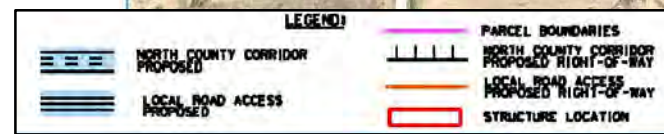

Not to Scale

FIGURE 2.3.1-2
Example Single-Point Interchange
EA: 10-0S8000, Project ID # 1000000263
North County Corridor New State Route 108 Project
Stanislaus County, California

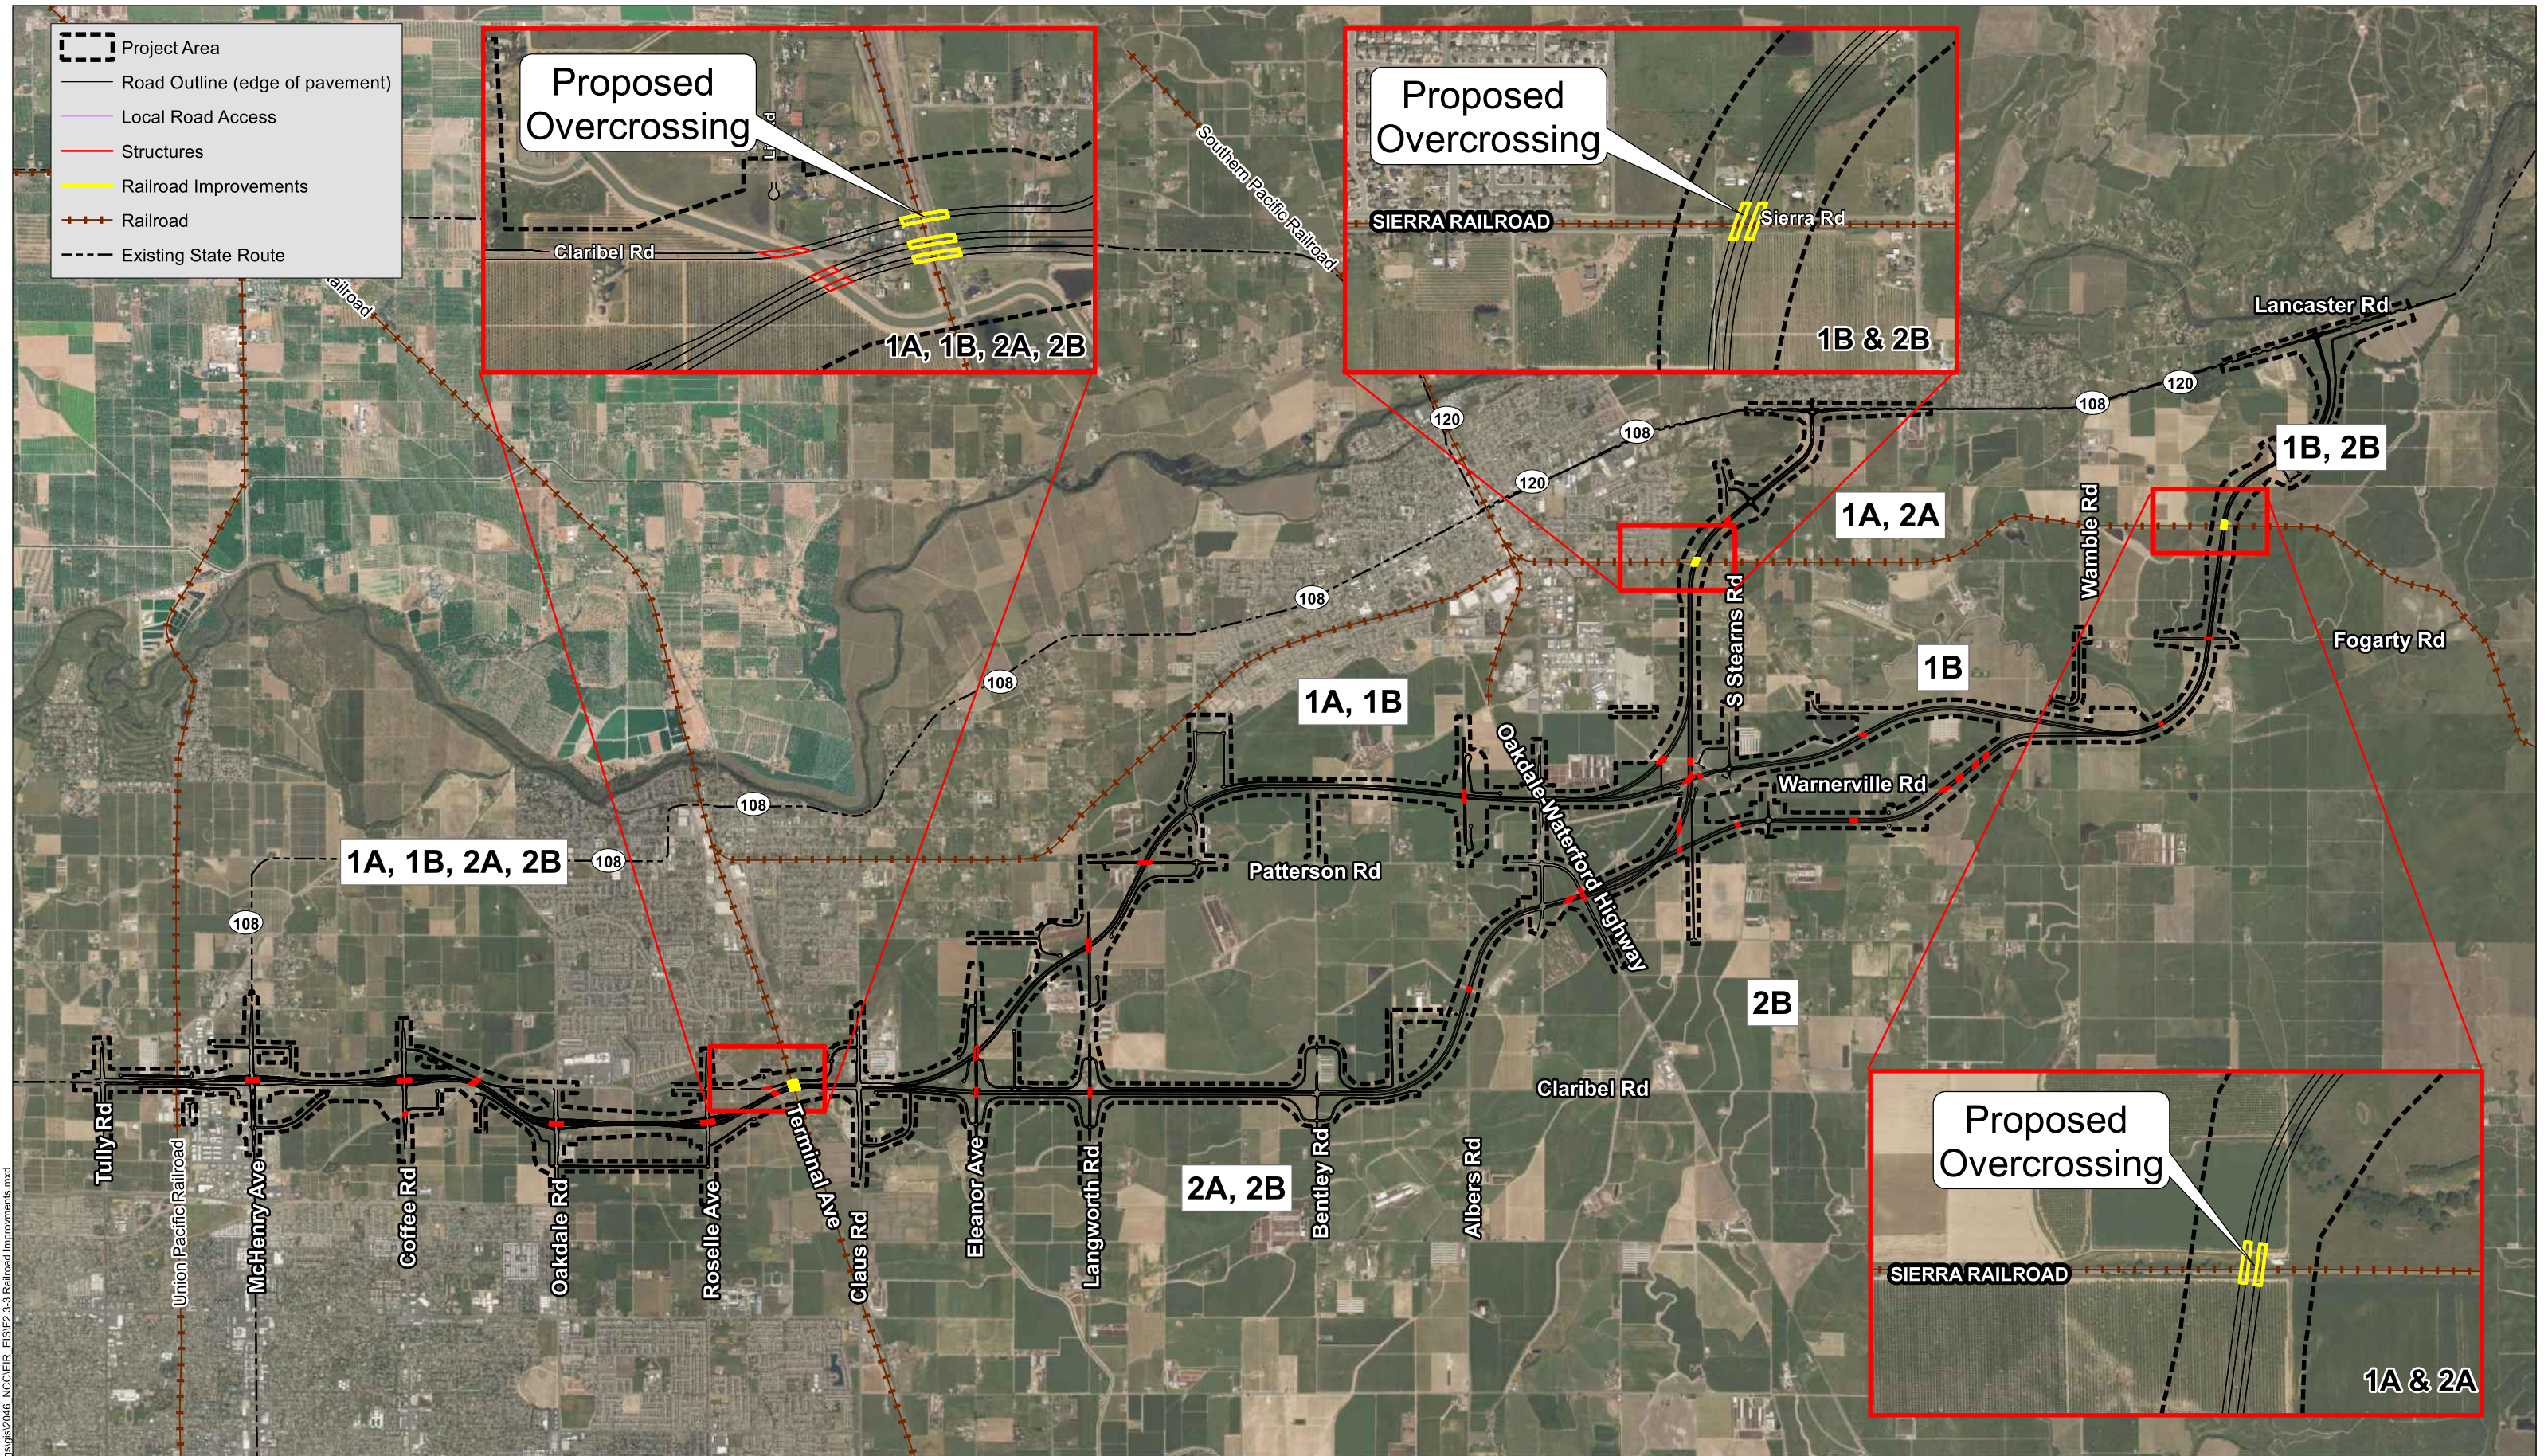


FIGURE 2.3.1-3
Railroad Improvements and Change
EA: 10-0S8000, Project ID # 1000000263
North County Corridor New State Route 108 Project
Stanislaus County, California