

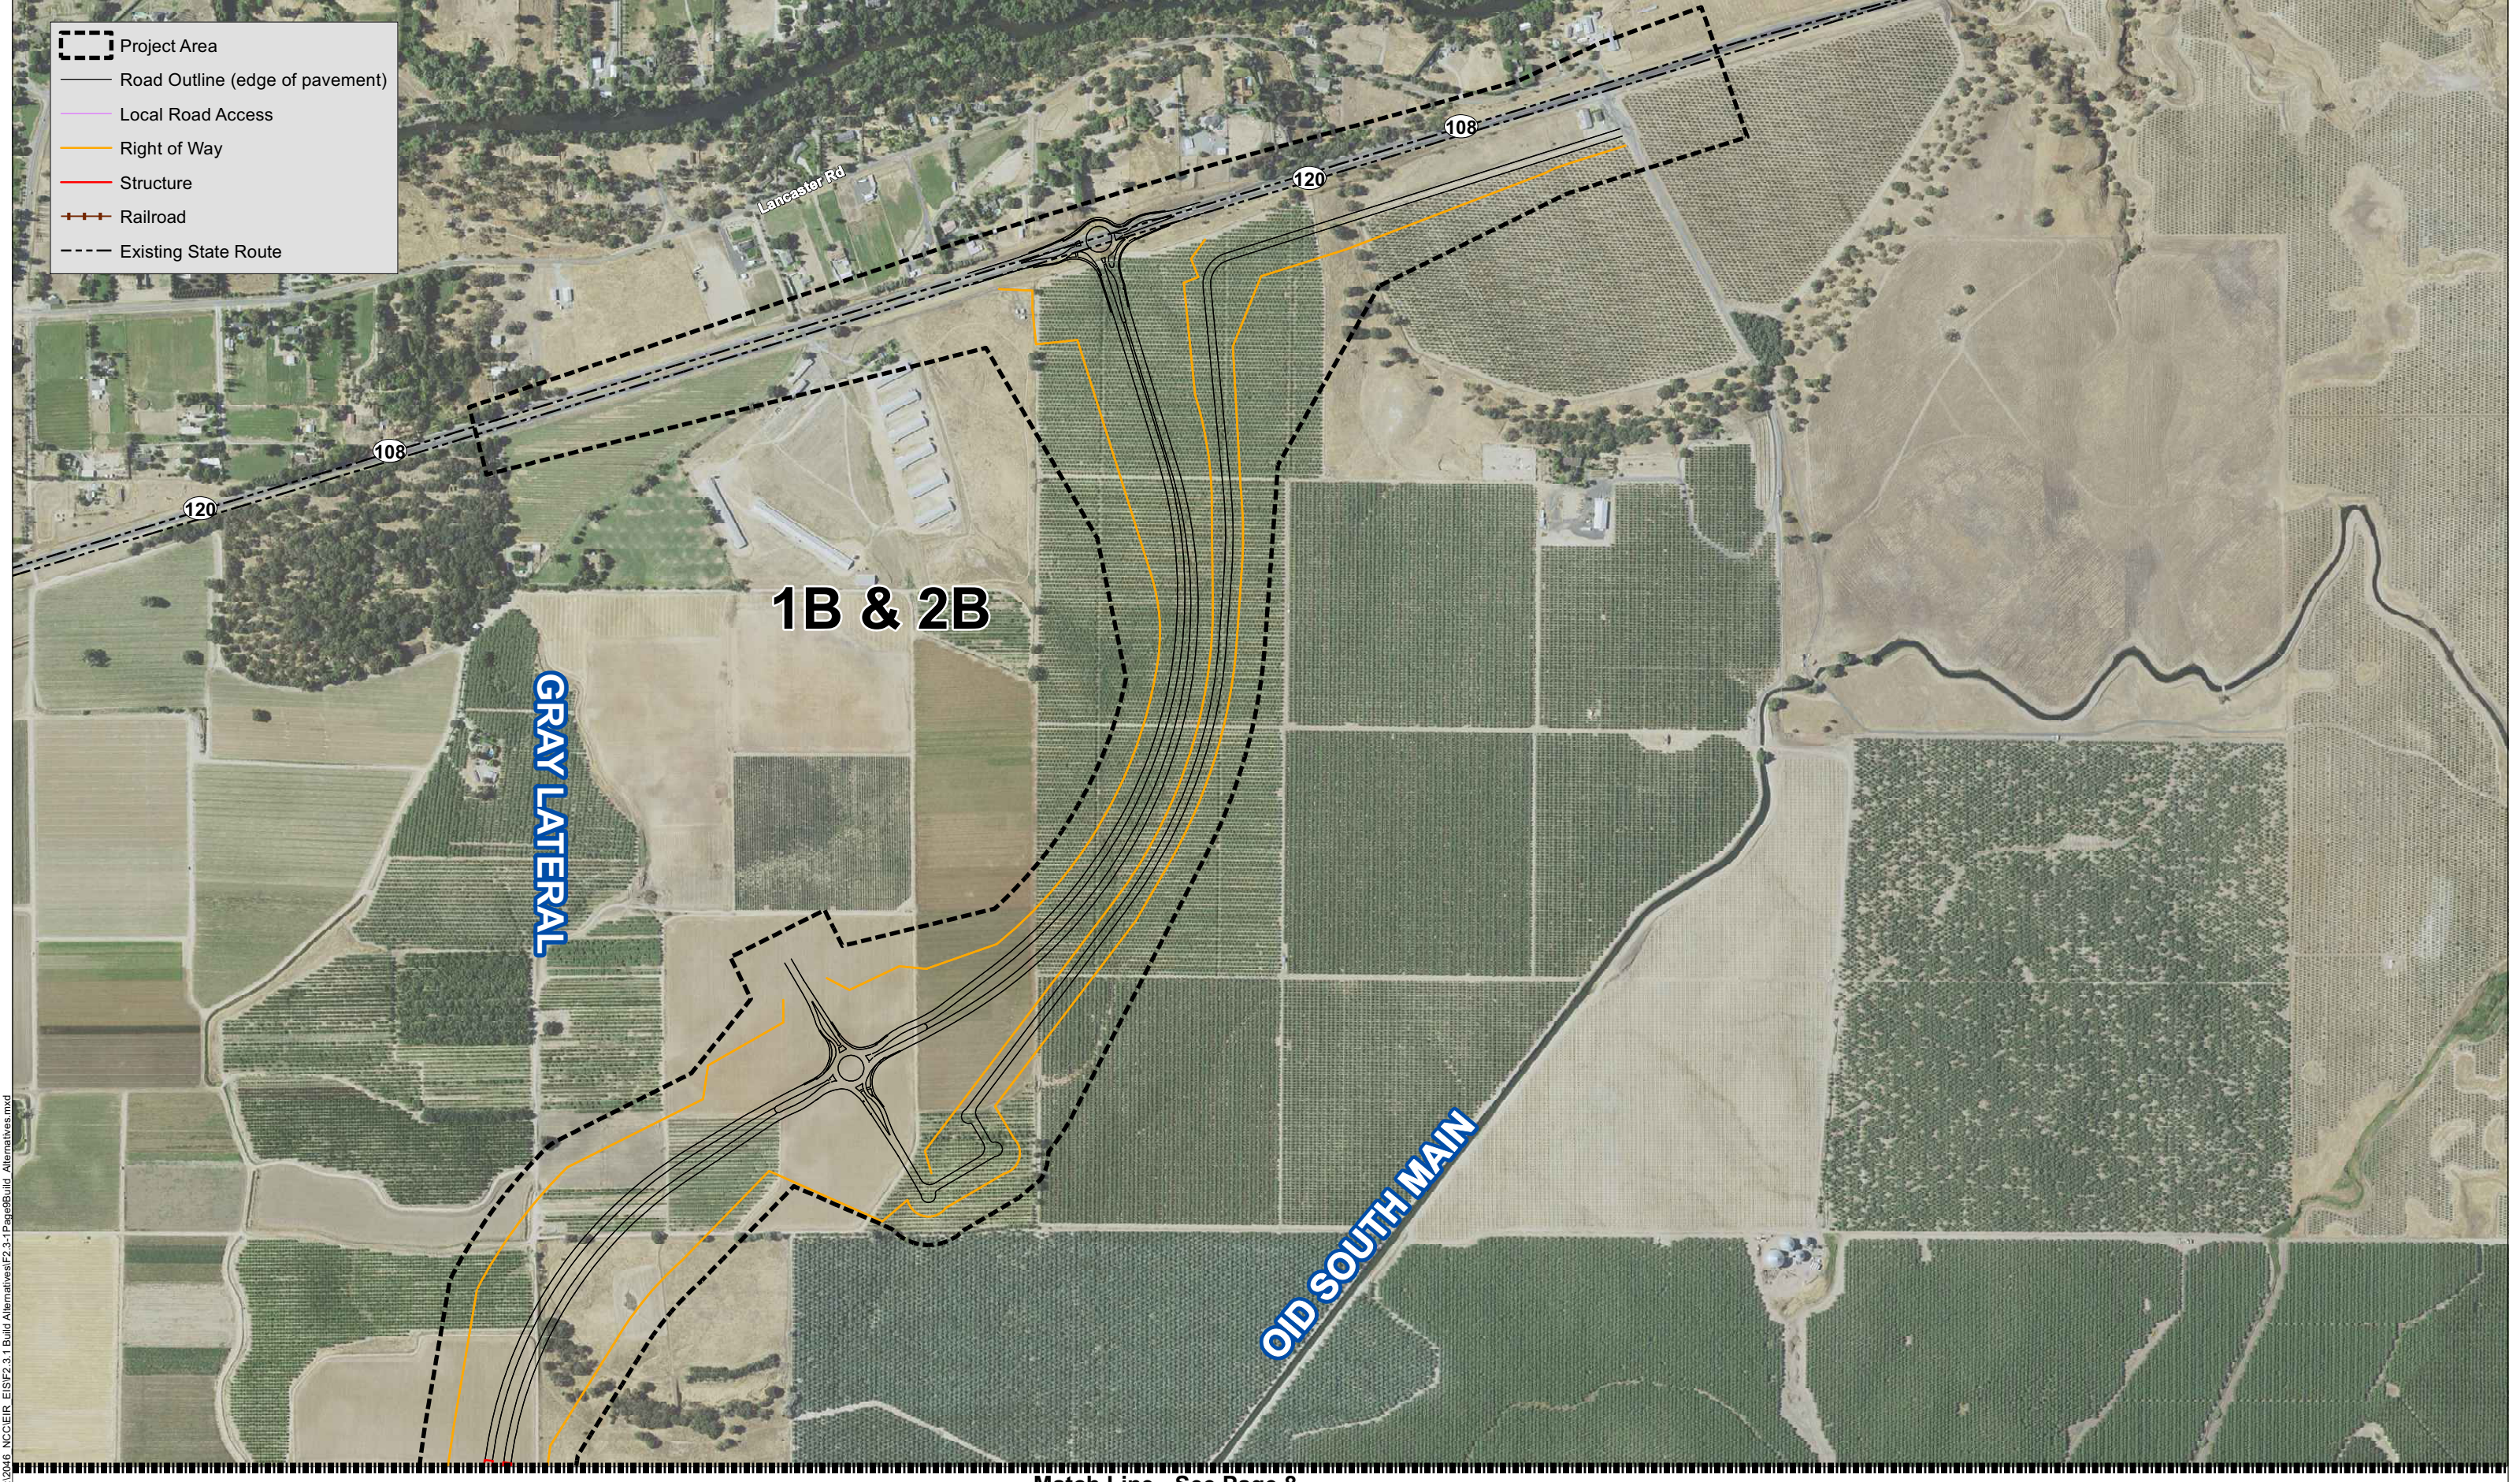


- Project Area
- Road Outline (edge of pavement)
- Local Road Access
- Right of Way
- Structure
- Railroad
- Existing State Route

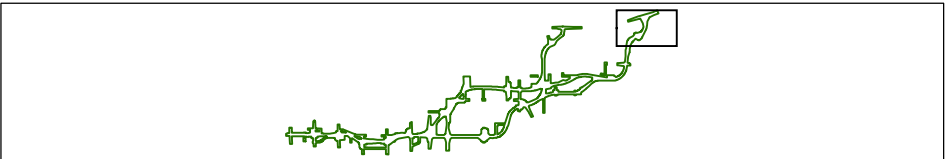


V:\2016 NCCOIR EIS\F2.3.1 Build Alternatives\F2.3.1 Page\Build Alternatives.mxd

Source: ESRI Maps Online March 2011; 1/6/2016.

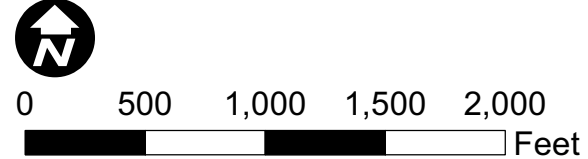

Match Line - See Page 8



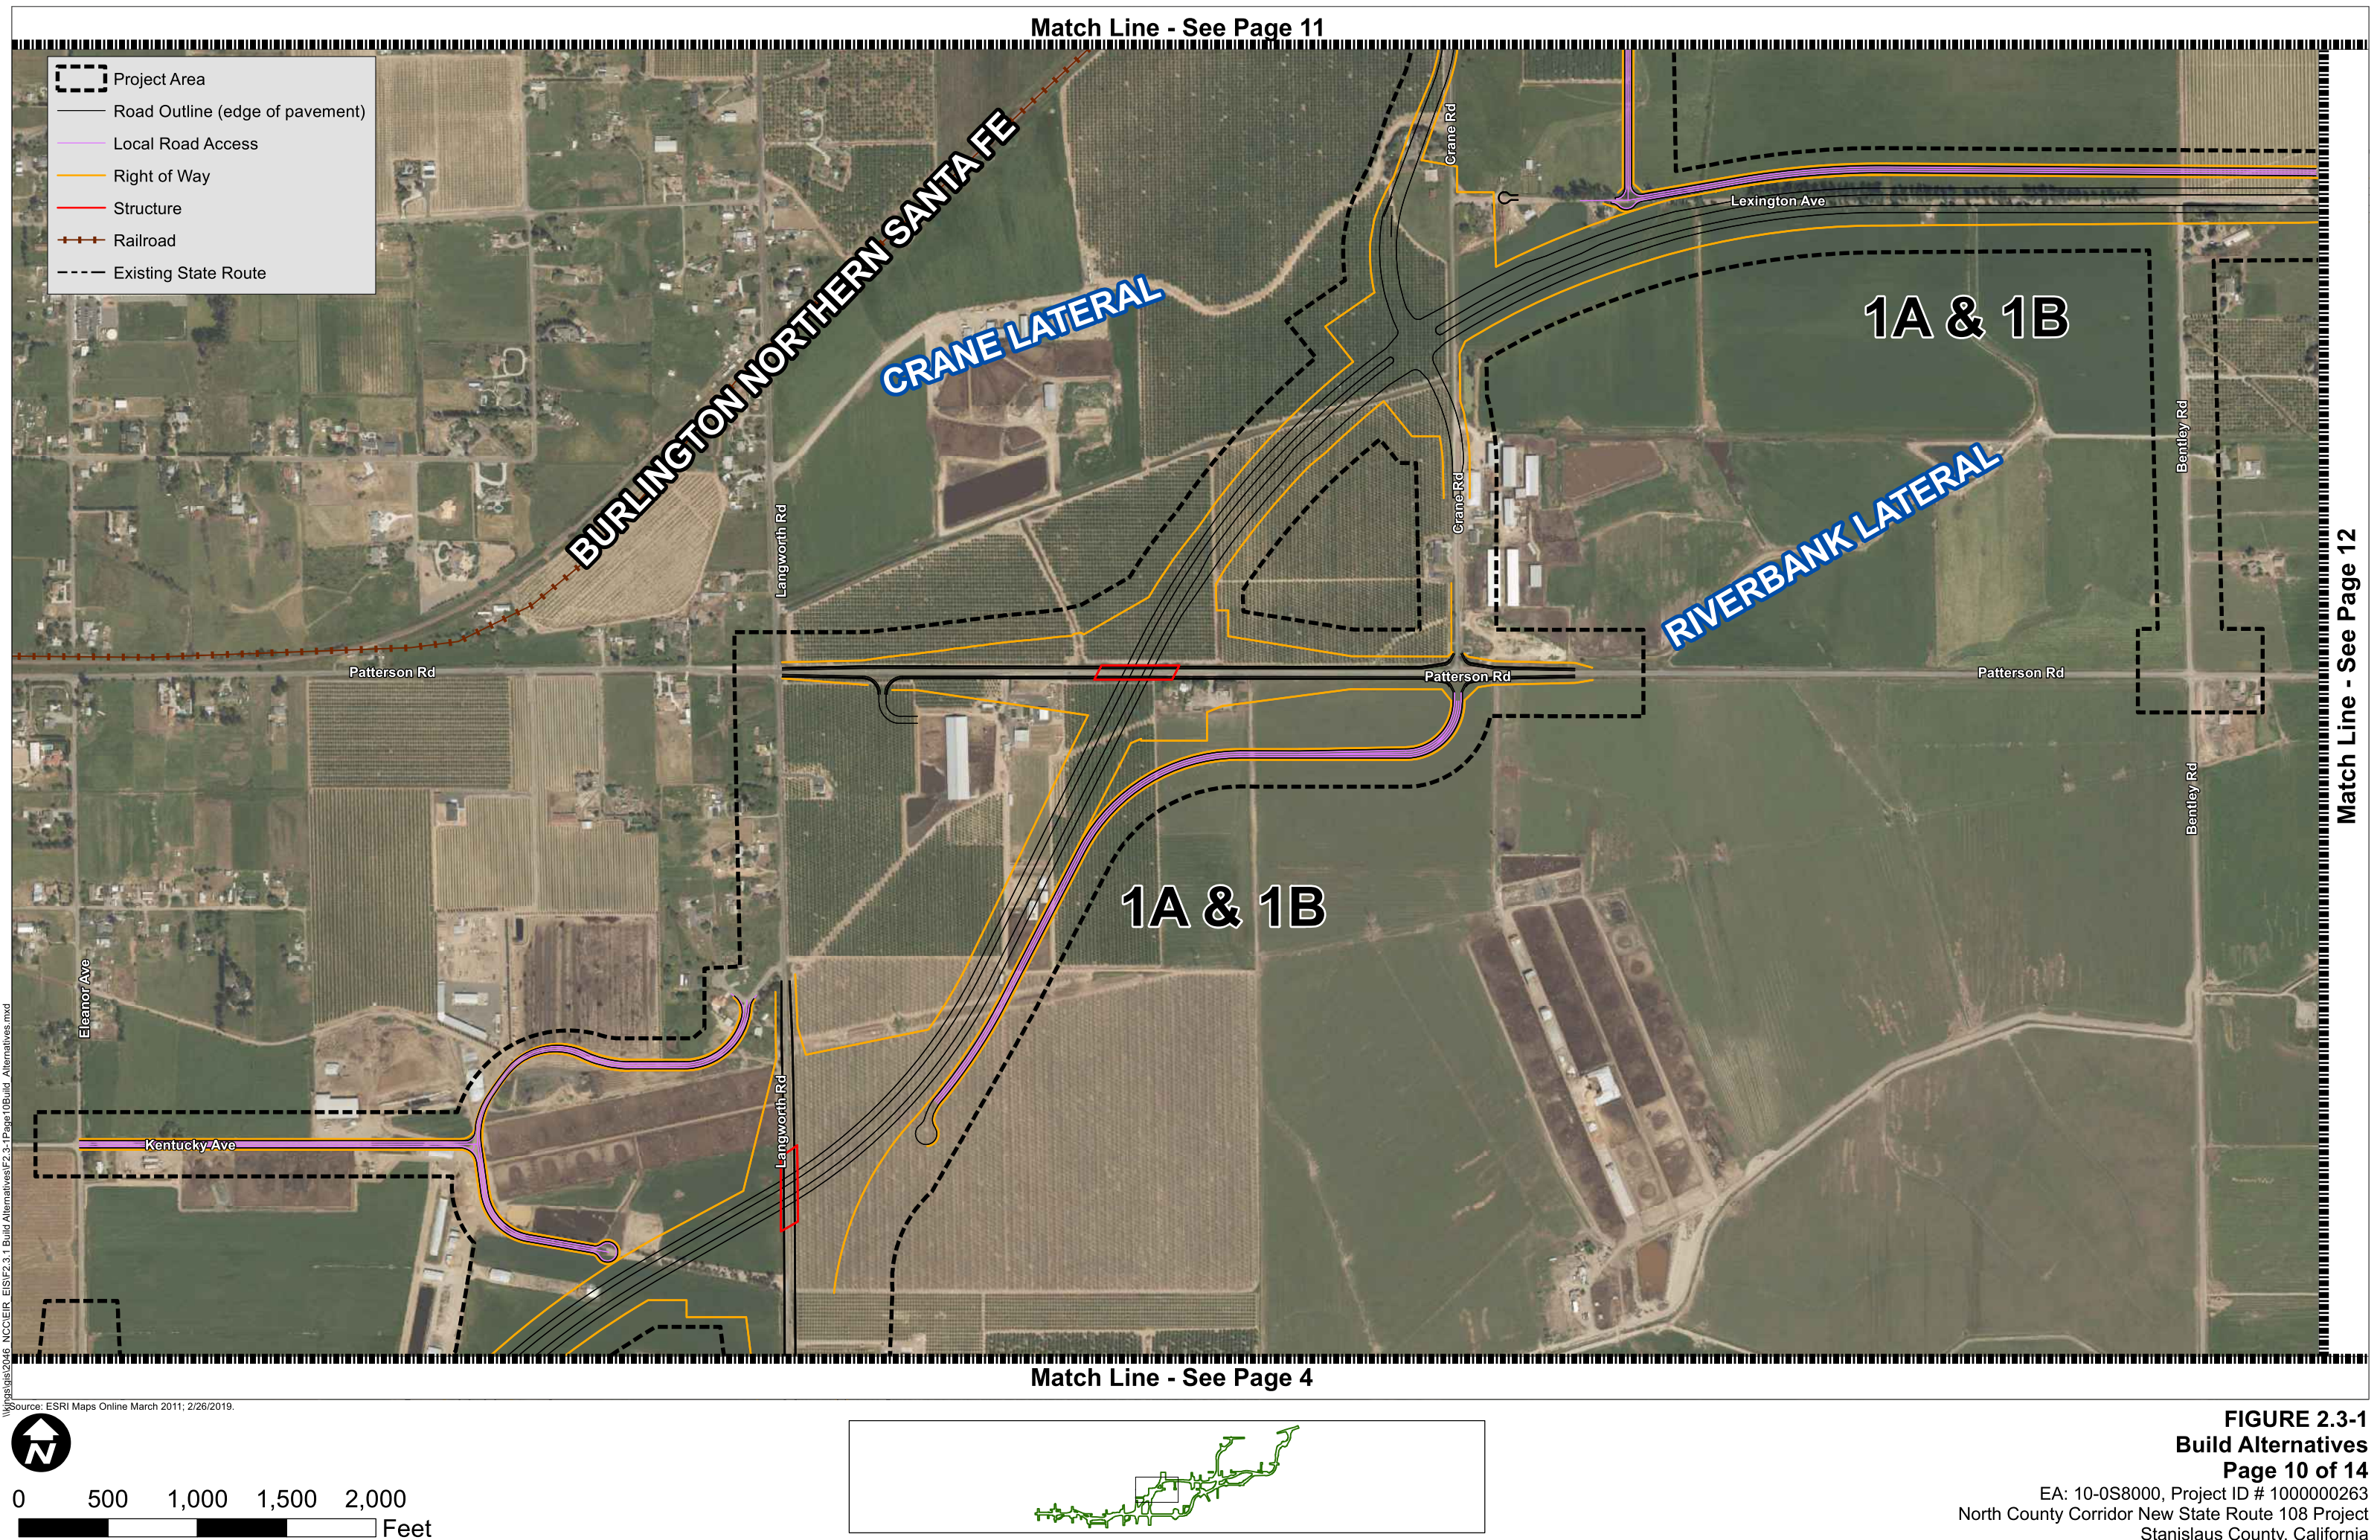

Match Line - See Page 11

Match Line - See Page 12

Match Line - See Page 4



Source: ESRI Maps Online March 2011; 2/26/2019.



- Project Area
- Road Outline (edge of pavement)
- Local Road Access
- Right of Way
- Structure
- Railroad
- Existing State Route

V:\2046 NCCOIER EIS\F2.3.1 Build Alternatives\F2.3-1Page11Build Alternatives.mxd

Source: ESRI Maps Online March 2011; 1/6/2016.

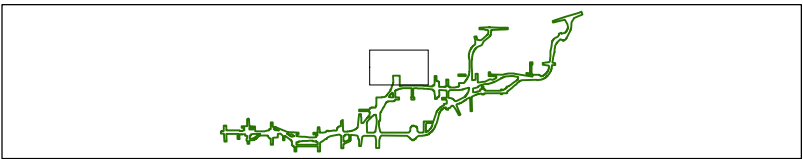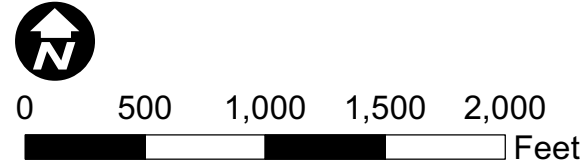

1A & 1B

Match Line - See Page 10

BURLINGTON NORTHERN SANTA FE

CRANE LATERAL